



Second 33sqm

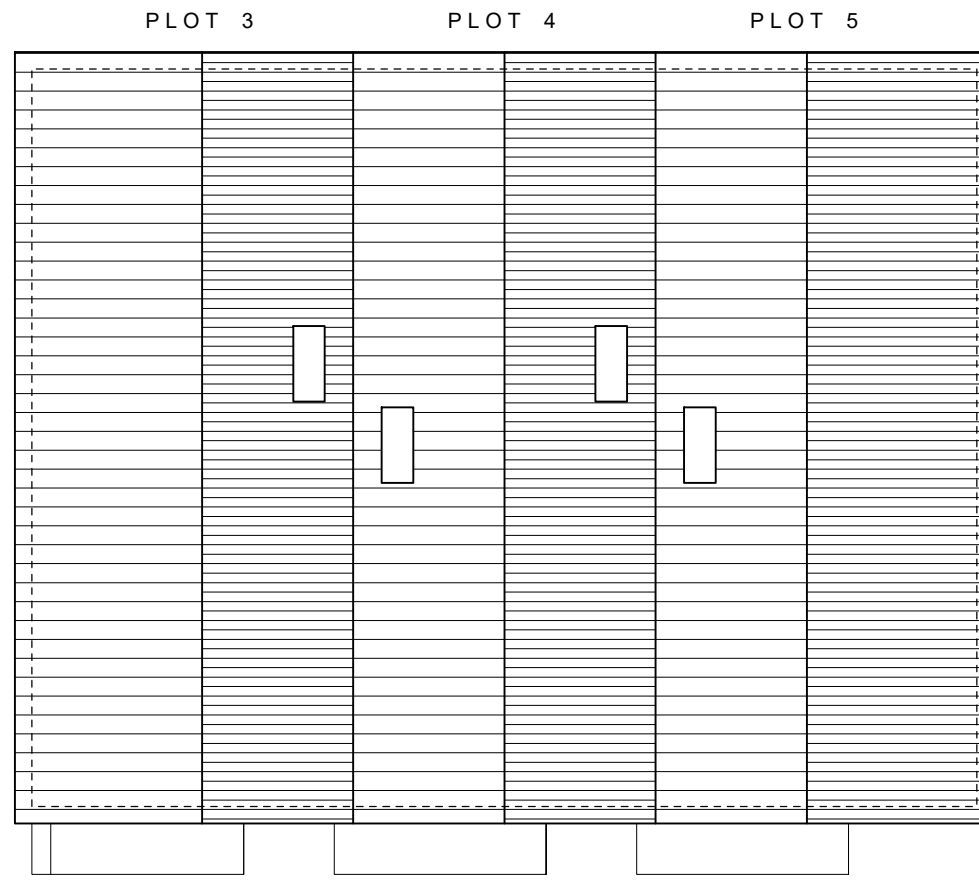


Roof

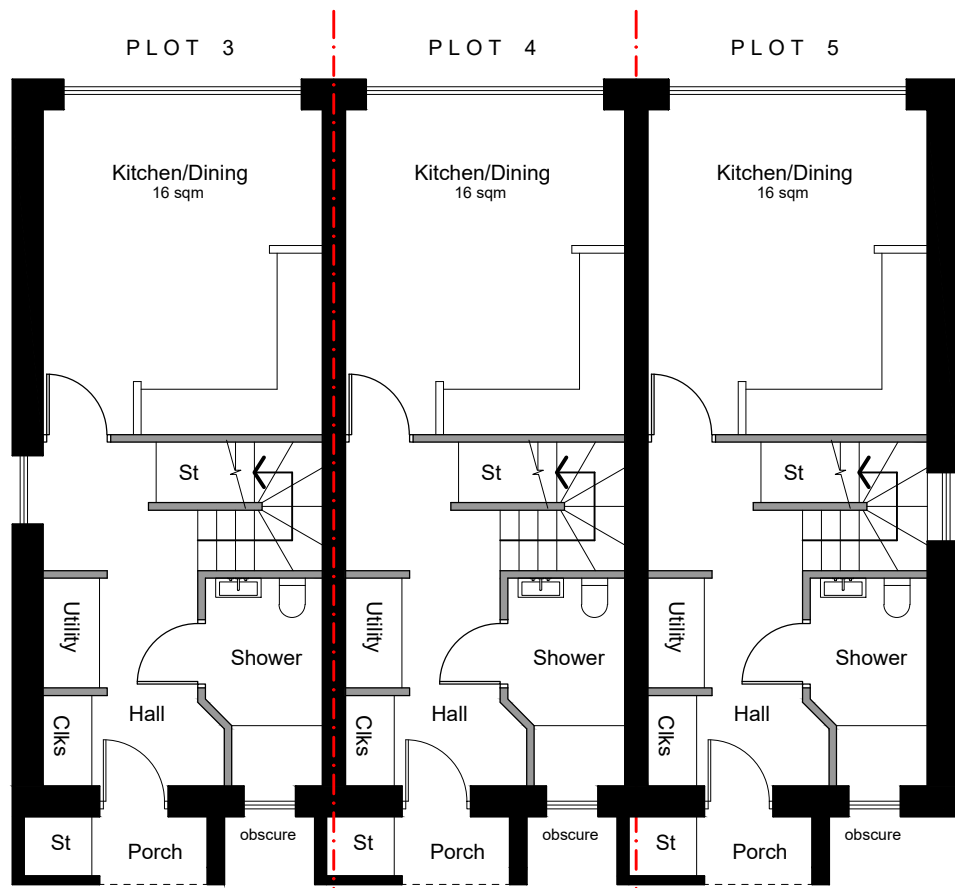


Ground 34 sqm

3 Bedroom 5 Person House @ 102 sqm

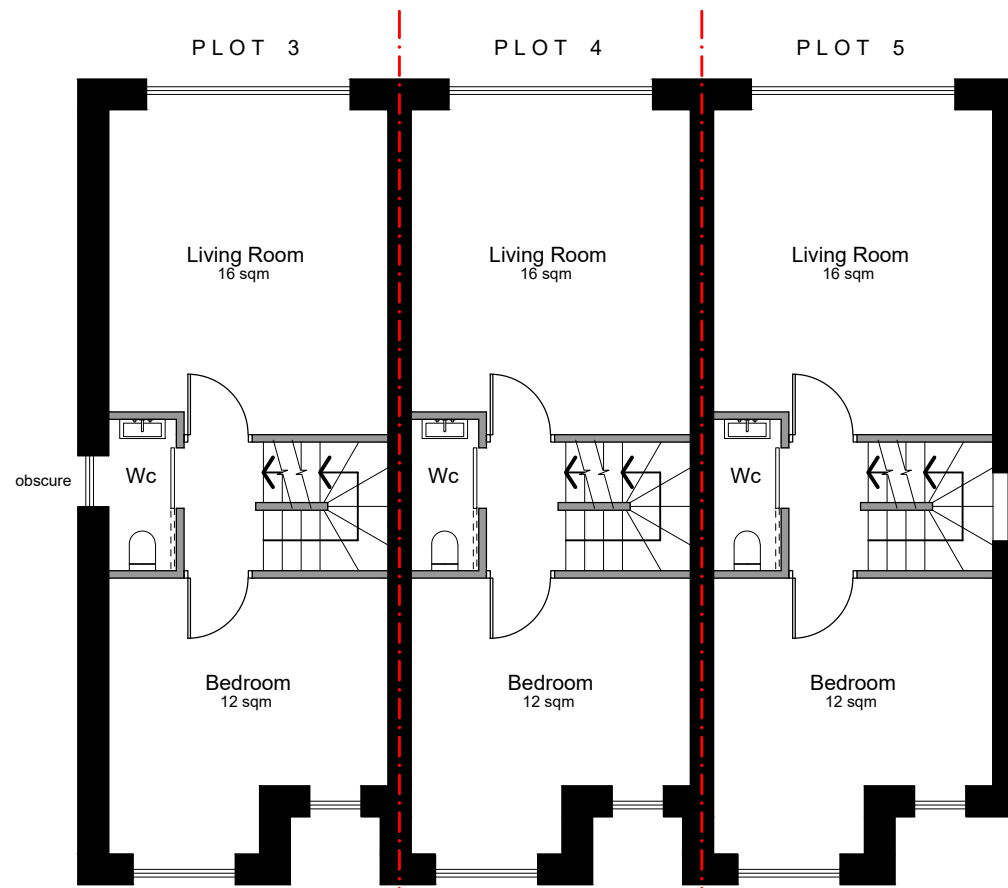

First 35 sqm

Notes  
1. This drawing is copyright no part of this drawing to be copied unless written consent is given by the practice

Rev.	Date	Description	Name
 <b>OUT THE BOX</b> 3 BONCHESTER CLOSE CAMDEN PARK ROAD CHISLEHURST KENT BR7 5HS TELEPHONE 07964 691620 E otb.architecture@yahoo.com			
Project			
41 Church Road, Bexleyheath			
drawn	NP	disk	
date	MAY 2023	scale	1:100 @ A3
Title			
GA Plans			
WK-03		PL06	A