


Notes

- 1. ALL DIMENSIONS ARE IN MILLIMETRES AND LEVELS IN METRES.
- 2. THIS DRAWING TO BE READ IN CONJUNCTION WITH RELEVANT ARCHITECT'S AND ENGINEER'S DRAWINGS AND SPECIFICATIONS.

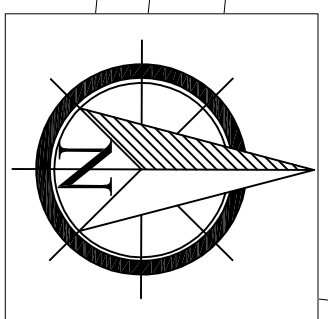

Rev.	Date	By	Details of Revision
P1	25.02.2024	ST	

Client: MRS G MITCHELL

Address: 38 LION ROAD, BEXLEYHEATH, DA6 8NS

Project: FIRST FLOOR REAR EXTENSION ON EXISTING EXTENSION & ADDITIONAL GROUND FLOOR EXTENSION

Title: EXISTING BLOCK PLAN

DESIGN TEAM
8 FARM VALE, BEXLEY, DA5 1NJ

ARCHITECTURAL/CIVIL & STRUCTURAL ENGINEERS

Status: **PLANNING**

Drawn by	A3@Scales 1:500	Eng.	Chk.	App'd.
Date	FEB 2024			
File Ref.				

Drawing No.	06/DT/02/2024	Sheet No.	6
-------------	---------------	-----------	---