



Figured dimensions only are to be taken from this drawing. All dimensions are to be checked on site before any work is put in hand. IF IN DOUBT ASK.

CDM: Hazard Elimination & Risk Reduction has been undertaken and recorded where appropriate, in accordance with the requirements of "The Construction (Design and Management) Regulations 2015" and the associated "Industry Guidance for Designers"



MATERIALS AND WORKMANSHIP: All works are to be carried out in a workmanlike manner. All materials and workmanship must comply with Regulation 7 of the Building Regulations, all relevant British Standards, European Standards, Agreement Certificates, Product Certification of Schemes (Kite Marks) etc. Products conforming to a European technical standard or harmonised European product should have a CE marking.

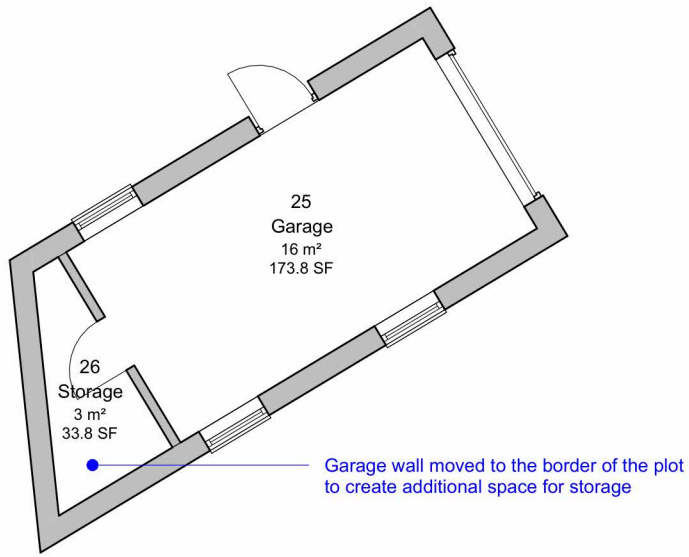


Proposed Garage Ground Floor
Scale - 1 : 100

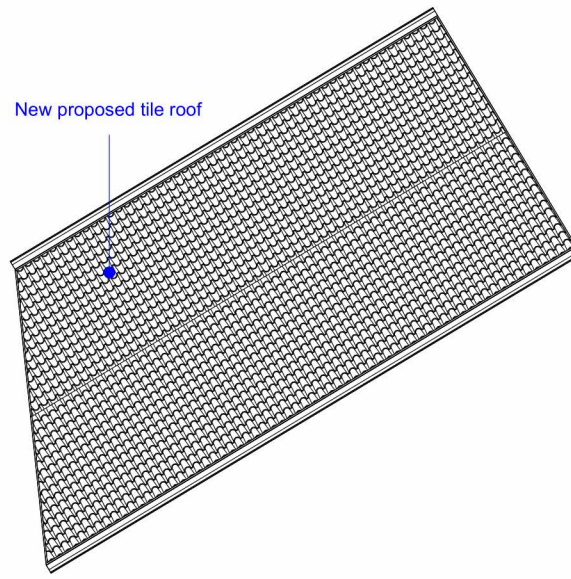


Proposed Garage Roof Plan
Scale - 1 : 100

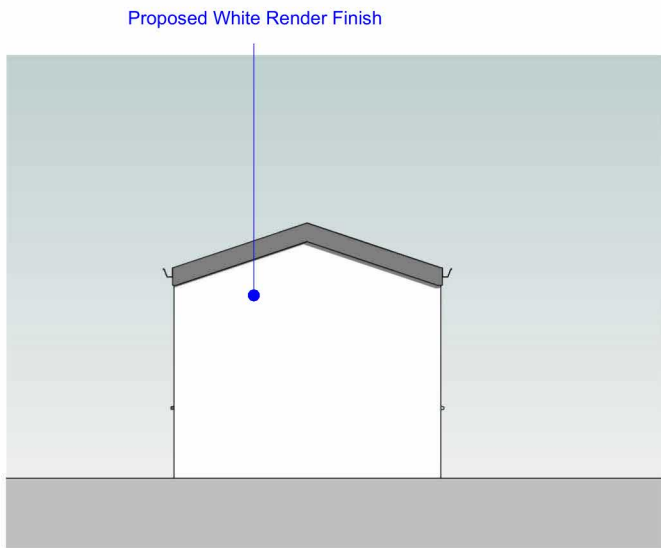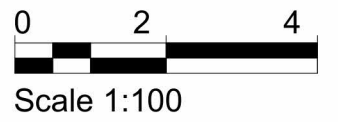


Proposed South Elevation
Scale - 1 : 100

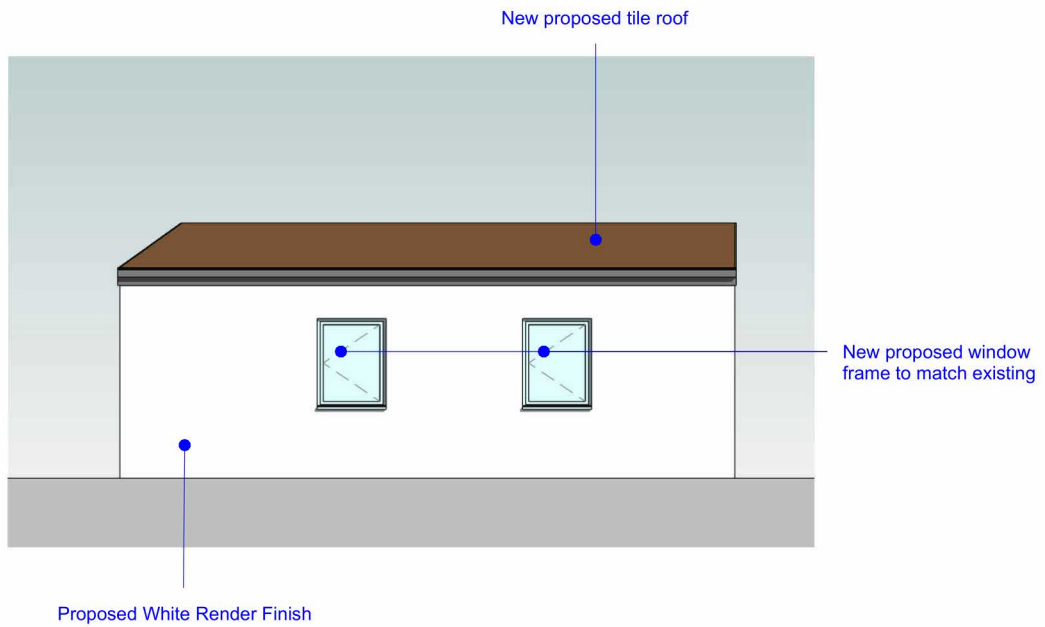

Proposed East Elevation
Scale - 1 : 100

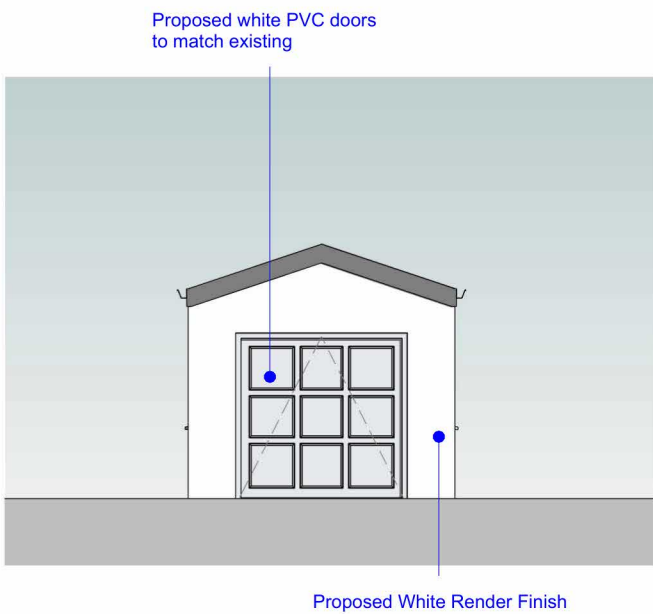

Proposed North Elevation
Scale - 1 : 100

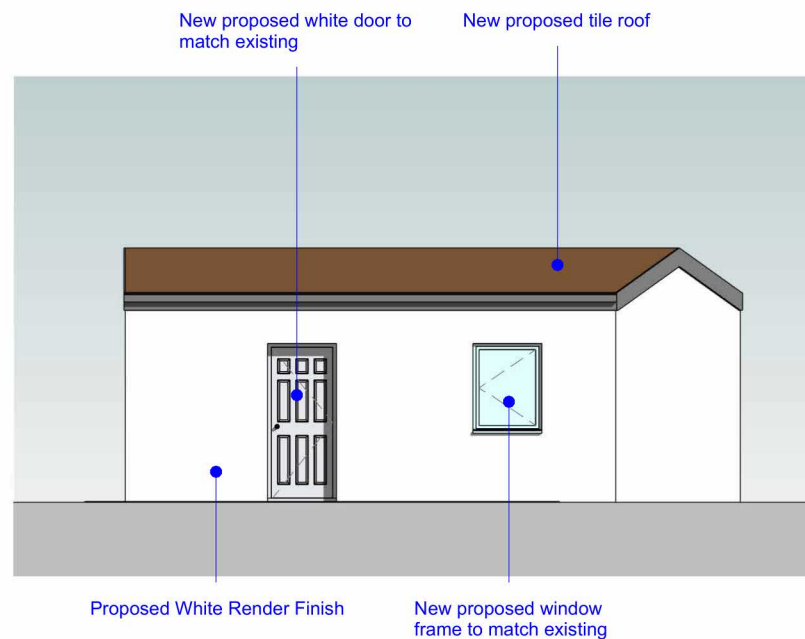

Proposed West Elevation
Scale - 1 : 100

Rev	Description	Dr'n	Chk'd	Date
1	Changes as per clients comments	AB	AC	09/02/2024



www.alnbn.co.uk

Project
35 Denbigh Rd Tipton

Drawing
Proposed Garage Plans & Elevations

Project No.
P2322

Drawing No.
2322-AB-XX-EL-DR-A-4050-0009 1

Status
Planning

Created • JG Checked • AB
Date • 25/01/2024 Scale • 1:100 @ A3