
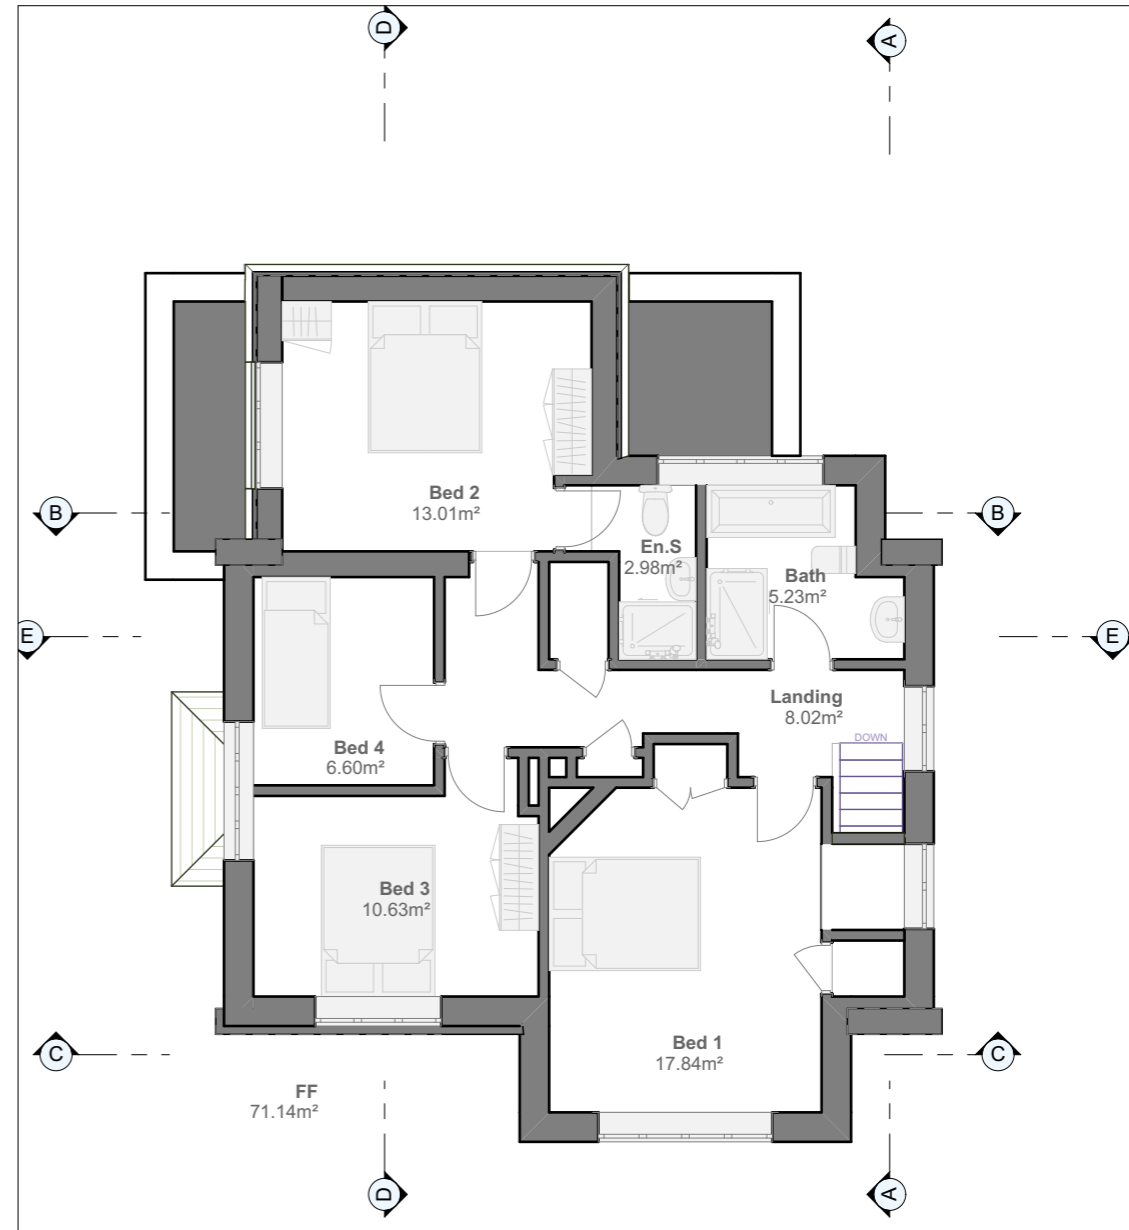


D:\OneDrive - Now Architecture\Documents - NOW Projects\Active Projects\3 Dilly Lane Barton on Sea\Drawings\3 Dilly Lane B.pln 27/02/2024 17:23

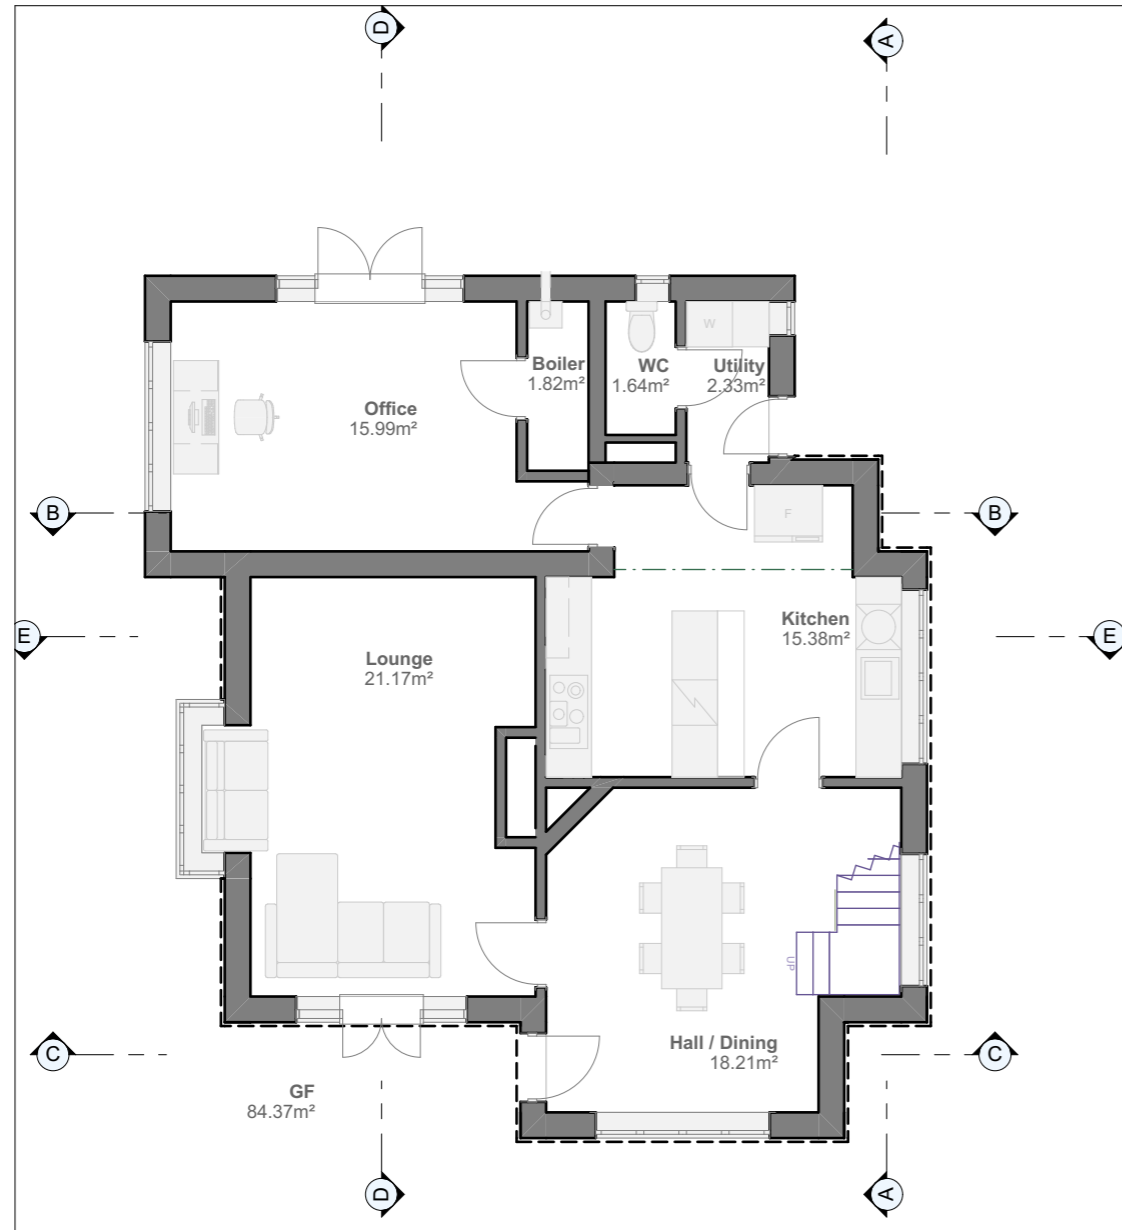

PLANNING

© Now Architecture. Client to have license to work solely for the site designated, subject to terms engagement and payment of fees.

Do not scale from this drawing. Use figured dimensions only.
IF IN DOUBT ASK! Verify all dimensions on site before commencing any work or shop drawings.

This drawing to be read in conjunction with all relevant drawings / specification / schedules etc. which relate to this project

REV	DATE	DESCRIPTION
01	27/02/2024	Transmittal Set

BY
RR

now
Architecture

Top Floor
3e High Street
Christchurch BH23 1AB

www.nowarchitecture.co.uk
hello@nowarchitecture.co.uk
01202 056 399

PROJECT

3 Dilly Lane
Building Alterations

SITE ADDRESS
3 Dilly Lane
New Milton BH25 7DQ, UK

CLIENT
Mr & Mrs Dyson

DRAWING

Planning Design
Existing Floor Plans
Status: Preliminary

SCALE	DRAWN BY	CHECKED
1:100 @ A3	RR	

PROJECT NO	DRAWING NO	DATE	REVISION
0809	P003	27/02/2024	01