



D:\OneDrive - Now Architecture\Documents - NOW Projects\Active Projects\3 Dilly Lane Barton on Sea\Drawings\3 Dilly Lane B.pln 13/02/2024 14:22



Section CC

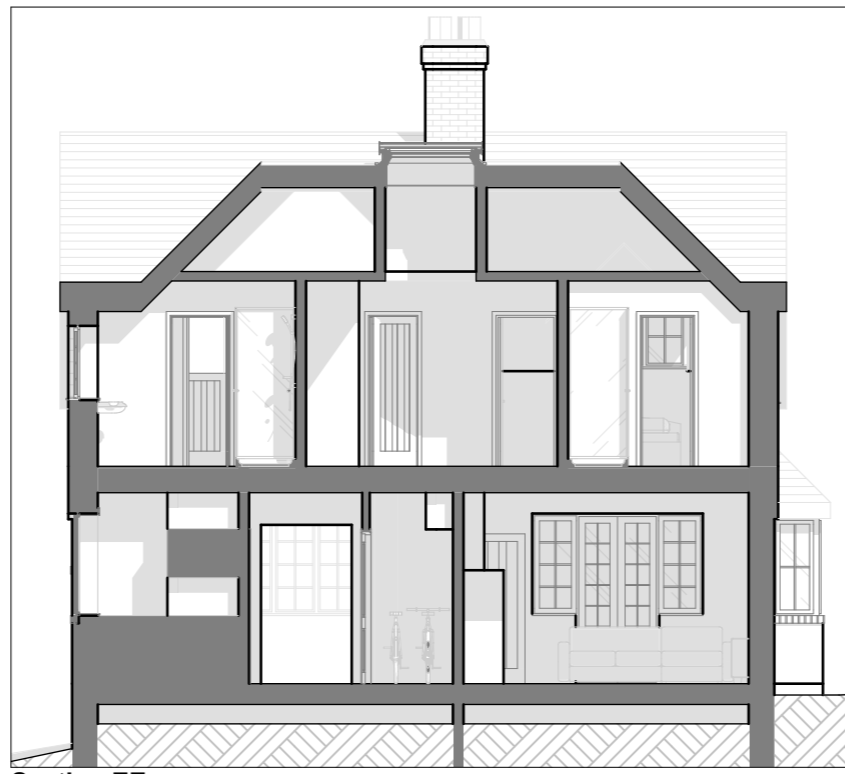

Section EE

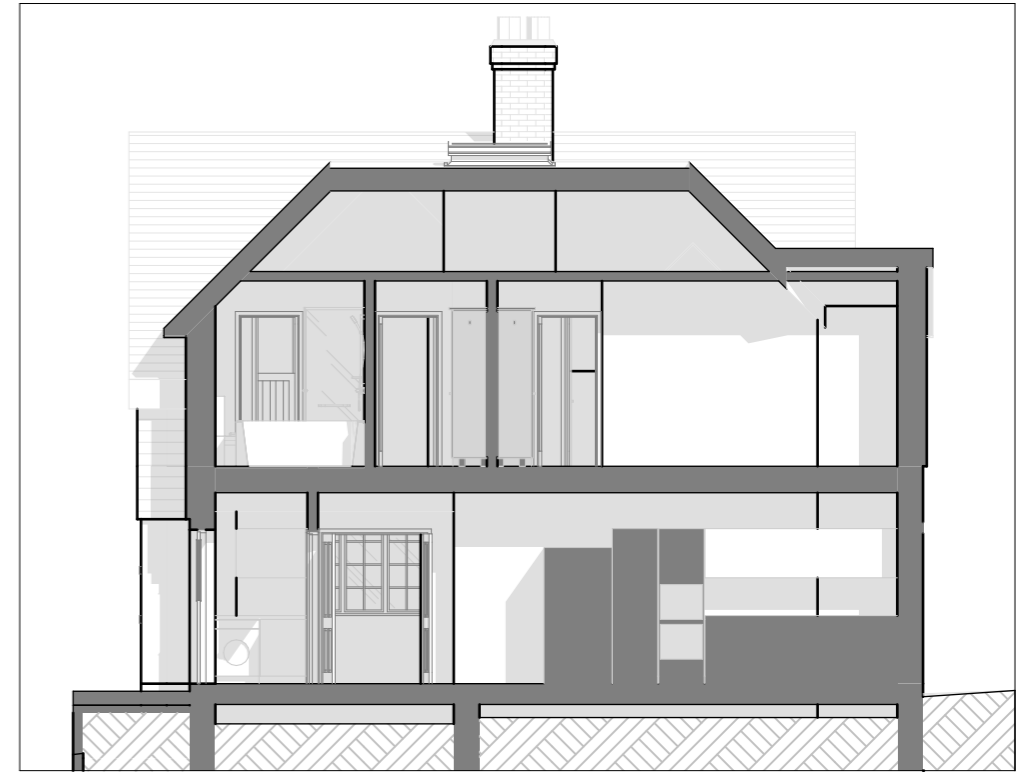

Section BB



Section AA



Section DD



## PLANNING

© Now Architecture. Client to have license to work solely for the site designated, subject to terms engagement and payment of fees.

Do not scale from this drawing. Use figured dimensions only.  
**IF IN DOUBT ASK!** Verify all dimensions on site before commencing any work or shop drawings.

This drawing to be read in conjunction with all relevant drawings / specification / schedules etc. which relate to this project

**now**  
Architecture

Top Floor  
3e High Street  
Christchurch BH23 1AB

www.nowarchitecture.co.uk  
hello@nowarchitecture.co.uk  
01202 056 399

**PROJECT**

3 Dilly Lane  
Building Alterations

**SITE ADDRESS**  
3 Dilly Lane  
New Milton BH25 7DQ, UK

**CLIENT**  
Mr & Mrs Dyson

**DRAWING**

Planning Design  
Proposed Sections

Status:

**SCALE**  
1:100 @ A3

**DRAWN BY**    **CHECKED**

PROJECT NO	DRAWING NO	DATE	REVISION
<b>0809</b>	<b>P008</b>	13/02/2024	