
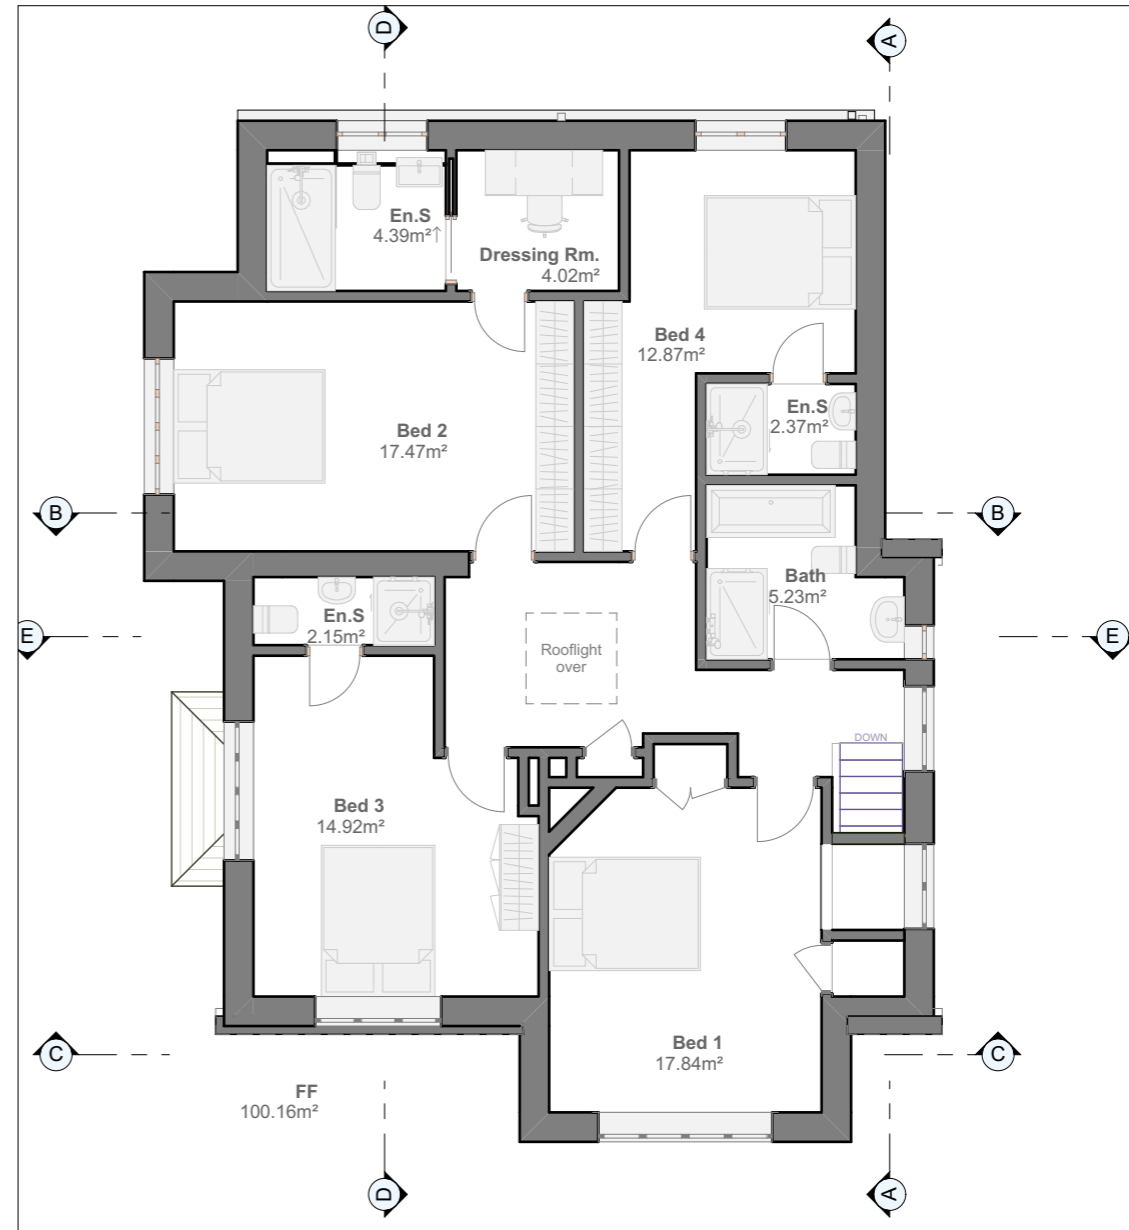


D:\OneDrive - Now Architecture\Documents - NOW Projects\Active Projects\3 Dilly Lane Barton on Sea\Drawings\3 Dilly Lane B.pln 27/02/2024 17:23

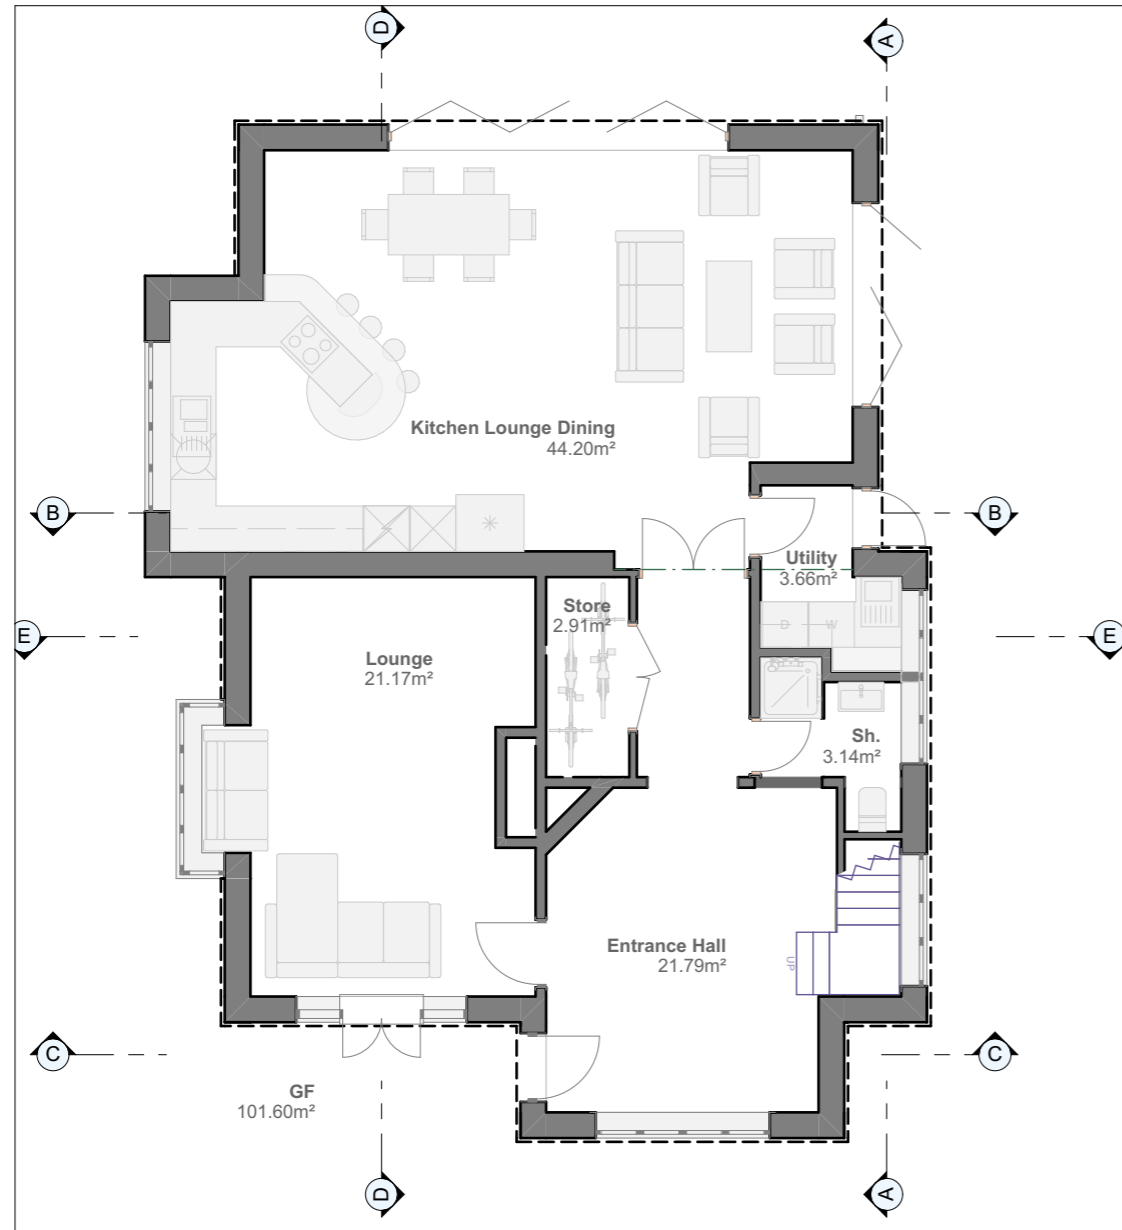

## PLANNING

© Now Architecture. Client to have license to work solely for the site designated, subject to terms engagement and payment of fees.

Do not scale from this drawing. Use figured dimensions only.  
**IF IN DOUBT ASK!** Verify all dimensions on site before commencing any work or shop drawings.

This drawing to be read in conjunction with all relevant drawings / specification / schedules etc. which relate to this project

REV	DATE	DESCRIPTION
01	27/02/2024	Transmittal Set

BY  
RR

**now**  
Architecture

Top Floor  
3e High Street  
Christchurch BH23 1AB

www.nowarchitecture.co.uk  
hello@nowarchitecture.co.uk  
01202 056 399

**PROJECT**

**3 Dilly Lane**  
Building Alterations

**SITE ADDRESS**  
3 Dilly Lane  
New Milton BH25 7DQ, UK

**CLIENT**  
Mr & Mrs Dyson

**DRAWING**

Planning Design  
Proposed Floor Plans  
Status: Preliminary

**SCALE**  
1:100 @ A3

**DRAWN BY**  
RR

**CHECKED**

PROJECT NO	DRAWING NO	DATE	REVISION
<b>0809</b>	<b>P004</b>	27/02/2024	<b>01</b>