
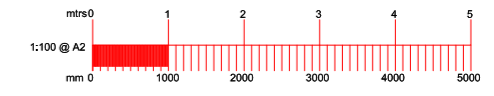


Notes
 All dimensions and details to be checked on site by builder prior to commencement of works.
 This plan must not be acted upon until it has been approved by the Local Authority.
 Client to conform to party wall act of 1996 if required.

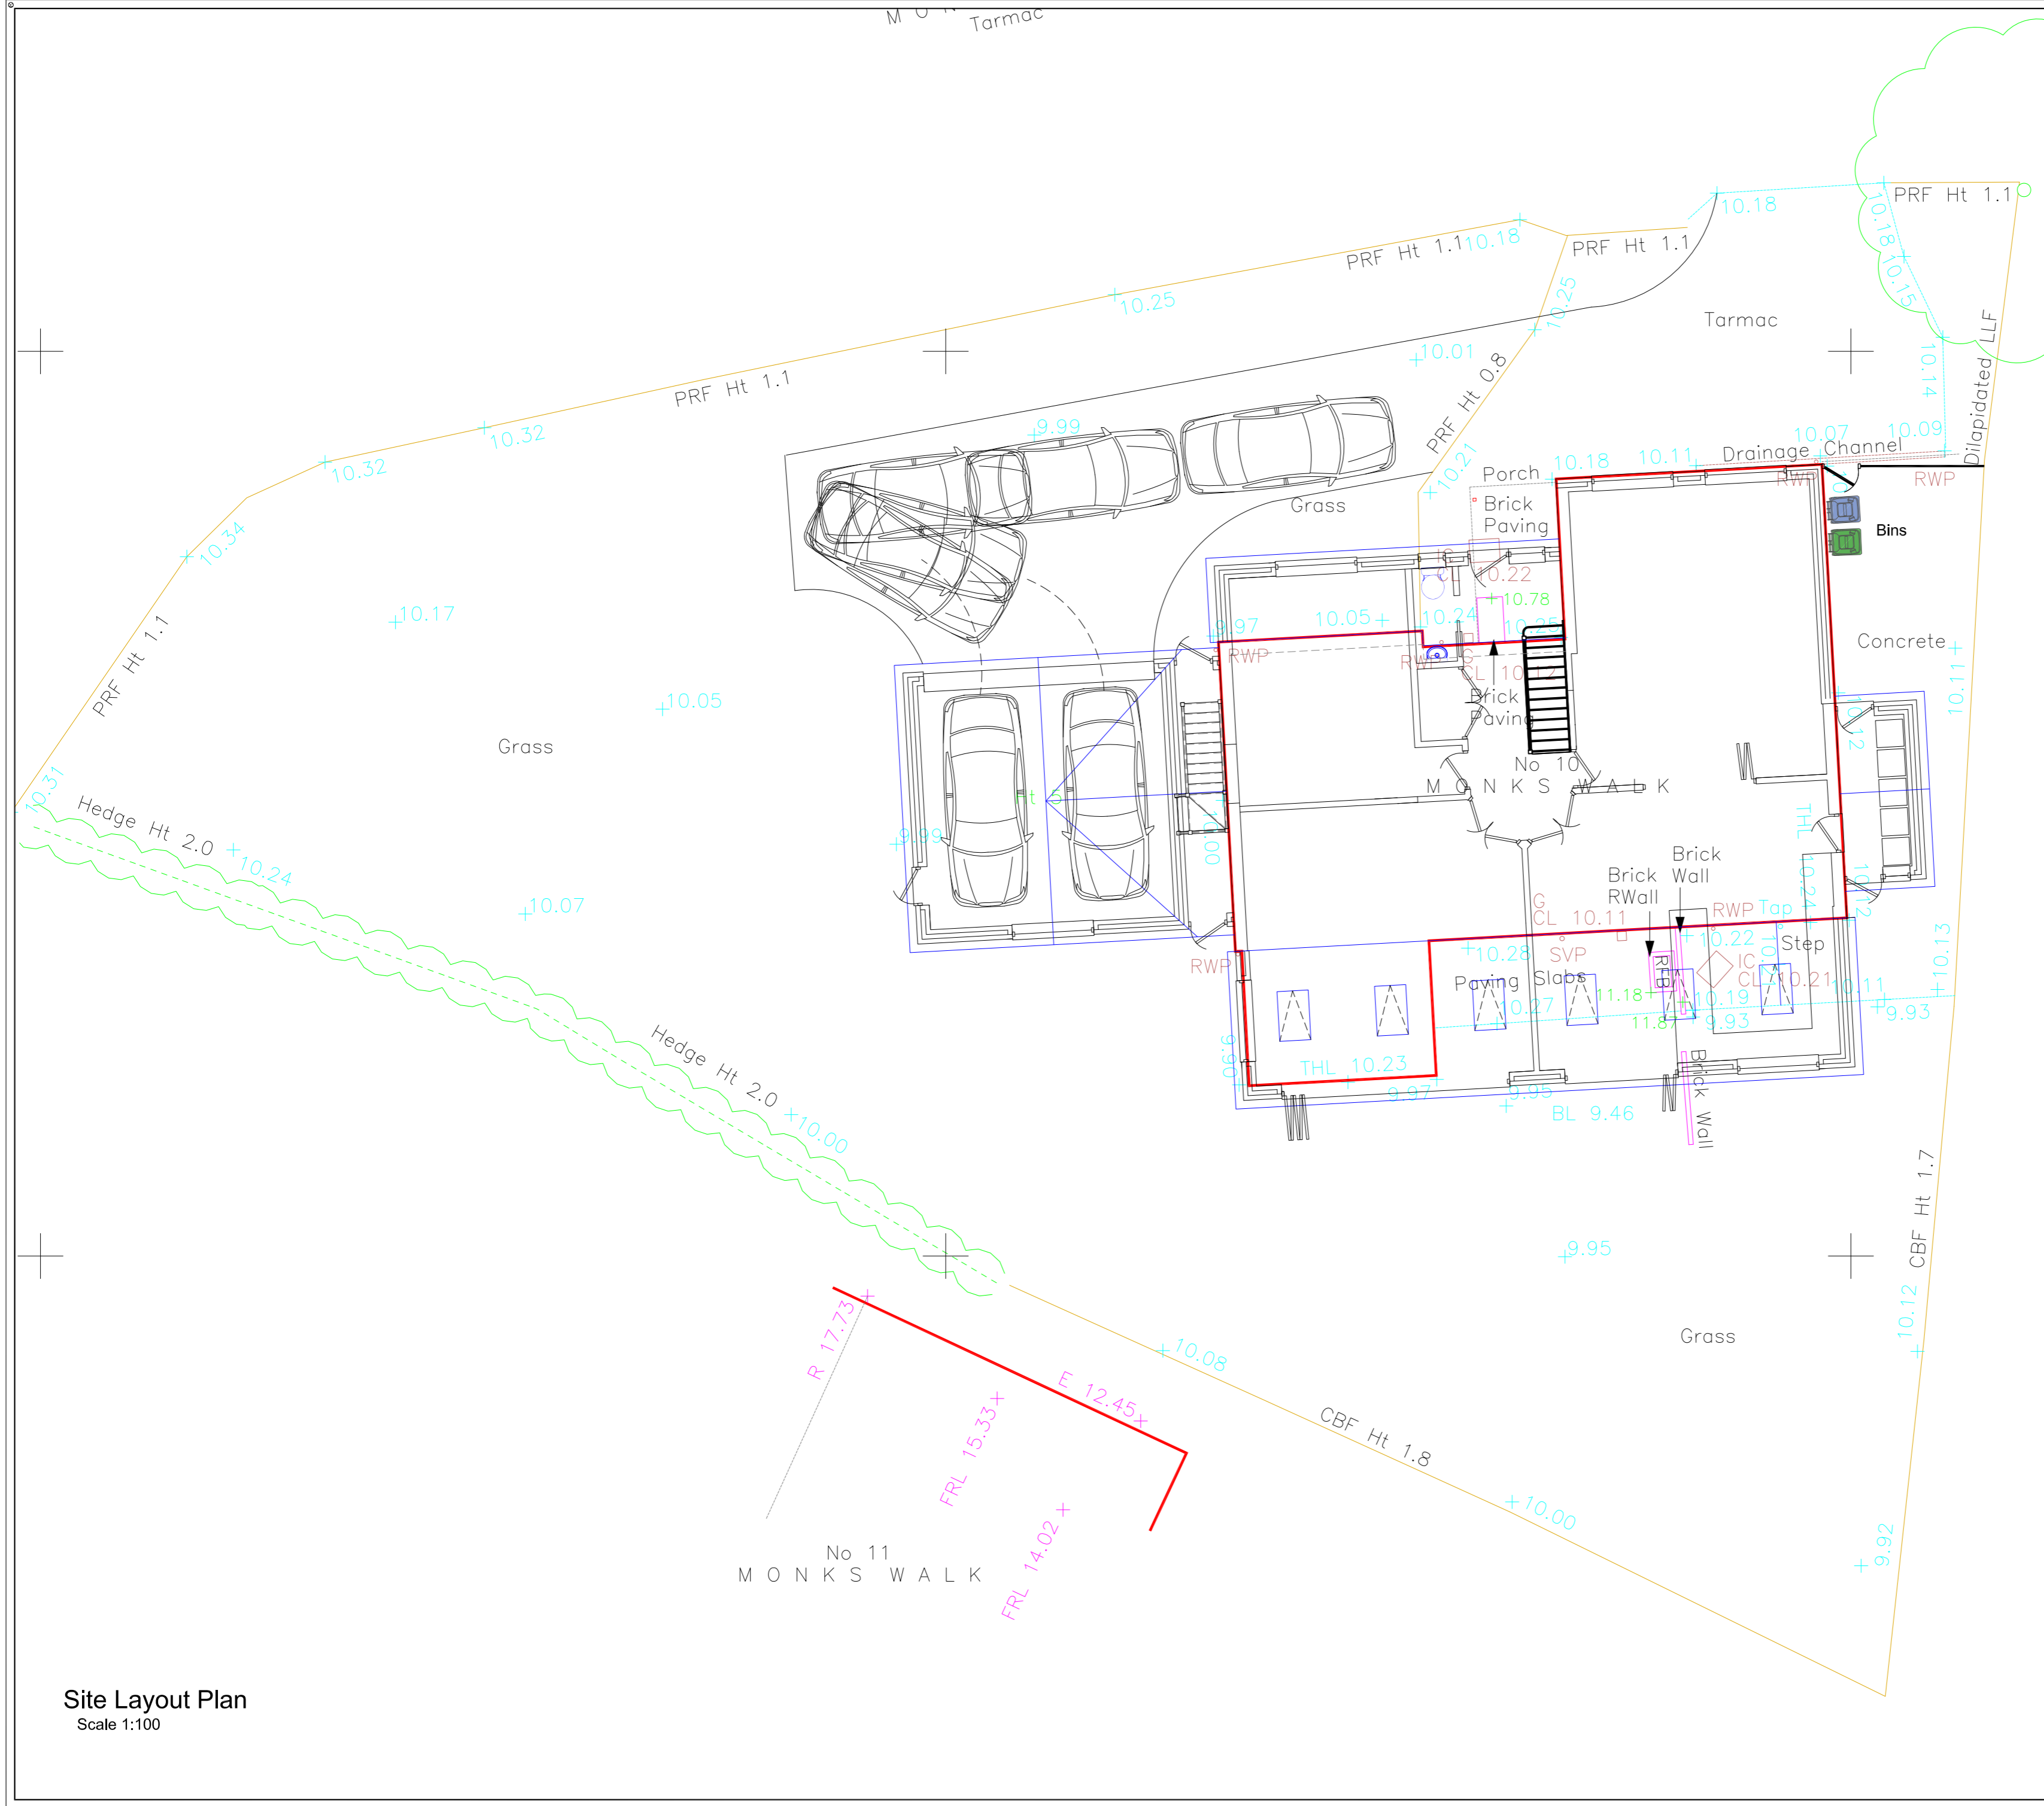

| | | |
|---|------|-----------|
| | | |
| | | |
| B | | |
| A | | |
| | Date | Revisions |

Drawing Title:
Proposed Topo

| | |
|--|----------------|
| SITE ADDRESS 10 Monks Walk Dibden Purlieu Southampton SO45 4QH | CLIENT ADDRESS |
|--|----------------|

Scale. as noted PAPER SIZE A2

Date. February 2024 Drawn by. R.N.S.

Sanders Design Services Ltd
 95 Cedar Road
 Hythe
 Southampton
 SO45 3PX
 www.sandersdesignservices.co.uk
 info@sandersdesignservices.co.uk
 023 8020 7195

| | |
|-------------|----------|
| Drawing No. | Revision |
| hs sht 5 | x |

Site Layout Plan
 Scale 1:100