

**SIGN XX - FASCIA SIGN - 290 LOGO (Qty 01)**

Formed aluminium fascia sign with 30mm returns finished Matt blue (RAL 5022). Individual 35mm builtup acrylic letters.

'Logo' face as perspex 440 Red acrylic with returns finished to match PMS 032c. 'nationwide' to be opal acrylic faces with returns finished white.



Panel secured with fixing rails to suit.

Size: As Shown

Scale: 1:50

<b>290 logo</b>	
Projection size	400mm <i>&lt;750mm</i> 500mm <i>751 - 854mm</i>
Fascia face height	500 - 854mm
Fascia width >6000mm	01no logo
Minimum Fascia width	3190mm

*Adopt 185mm logo if fascia width does not meet the minimum requirements.*

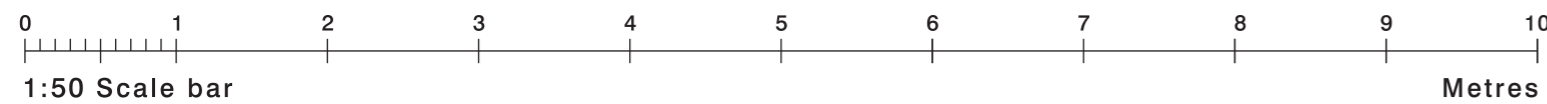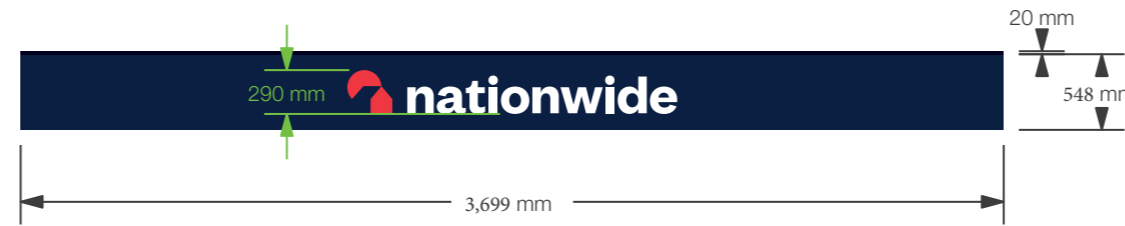

**NTS - Isometric view**

