


GROUND FLOOR

F00-1
Gross Width = 9.3
Net Width = 5.93
DRAWING DATA
Branch Depth = 17.42

DRAWINGS PRODUCED FROM RECORD INFORMATION ONLY.
ALL DIMENSIONS TO BE CHECKED ON SITE PRIOR TO MANUFACTURE
AND INSTALLATION

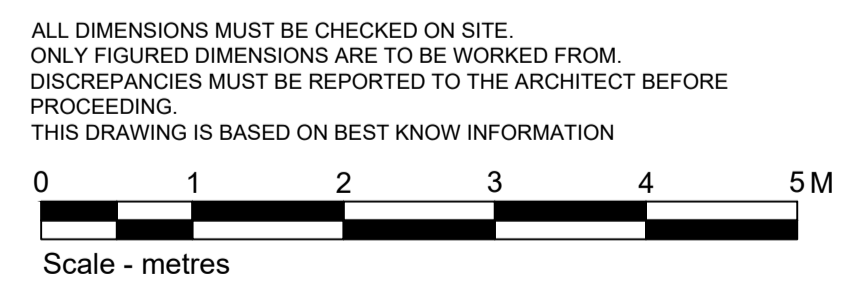

LETTER	DESCRIPTION	DATE
#	#	#
#	#	#
#	#	#

© This drawing remains the Copyright of Four Architecture and Design and may not be reproduced in whole or in any part without prior written permission.
NOTE:
All proprietary goods and materials are to be fitted in accordance with manufacturer's instructions. Codes of Practice and British Standards. All dimensions to be verified by the Contractor on site. Do not scale drawings, work to figured dimensions only.
ALL REFERENCES SHOULD BE READ IN CONJUNCTION WITH THE MOST CURRENT NATIONWIDE DESIGN GUIDES.



FORDINGBRIDGE (0446)
Brand Update

BRANCH NAME & PREFIX: FORDINGBRIDGE 2 High Street			DRAWING TYPE: EXISTING GROUND FLOOR GA			
SCALE @ A1: 1:50	SCALE @ A3: 1:100	DATE DRAWN: 24.11.2023	STATUS: EXISTING	PROPERTY LOCATION CODE: FO02	DRAWING REF NO: EX.00.01	REV. /
DRAWN BY: HU		CHECKED BY & DATE: JNA	JOB REF:			

