



WORKS NOT INCLUDED:

Counters:
 - No works to red highlight on counter numbers, blue lamp shades, houses on the head of queue rail nor hearing loop graphic


Banking Hall:
 - No works to Internal Brand manifesto, small houses on Conversation Tables nor blue text on help sign over
 - No works to red lamps, signage on Community Lounge nor red elegant clutter

PMRs:
 - No works to red Anglepoise light on bookshelves in Pods. Retain red hooks on wall

OMRs:
 - No works to red Anglepoise lights. Retain blue customer sofas

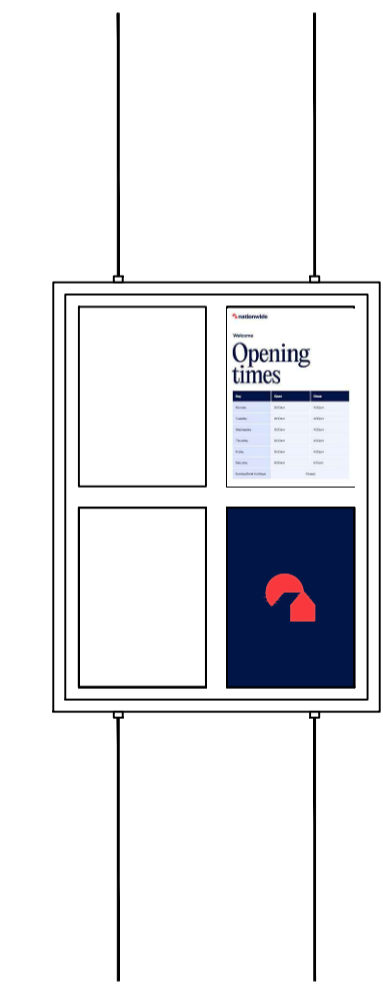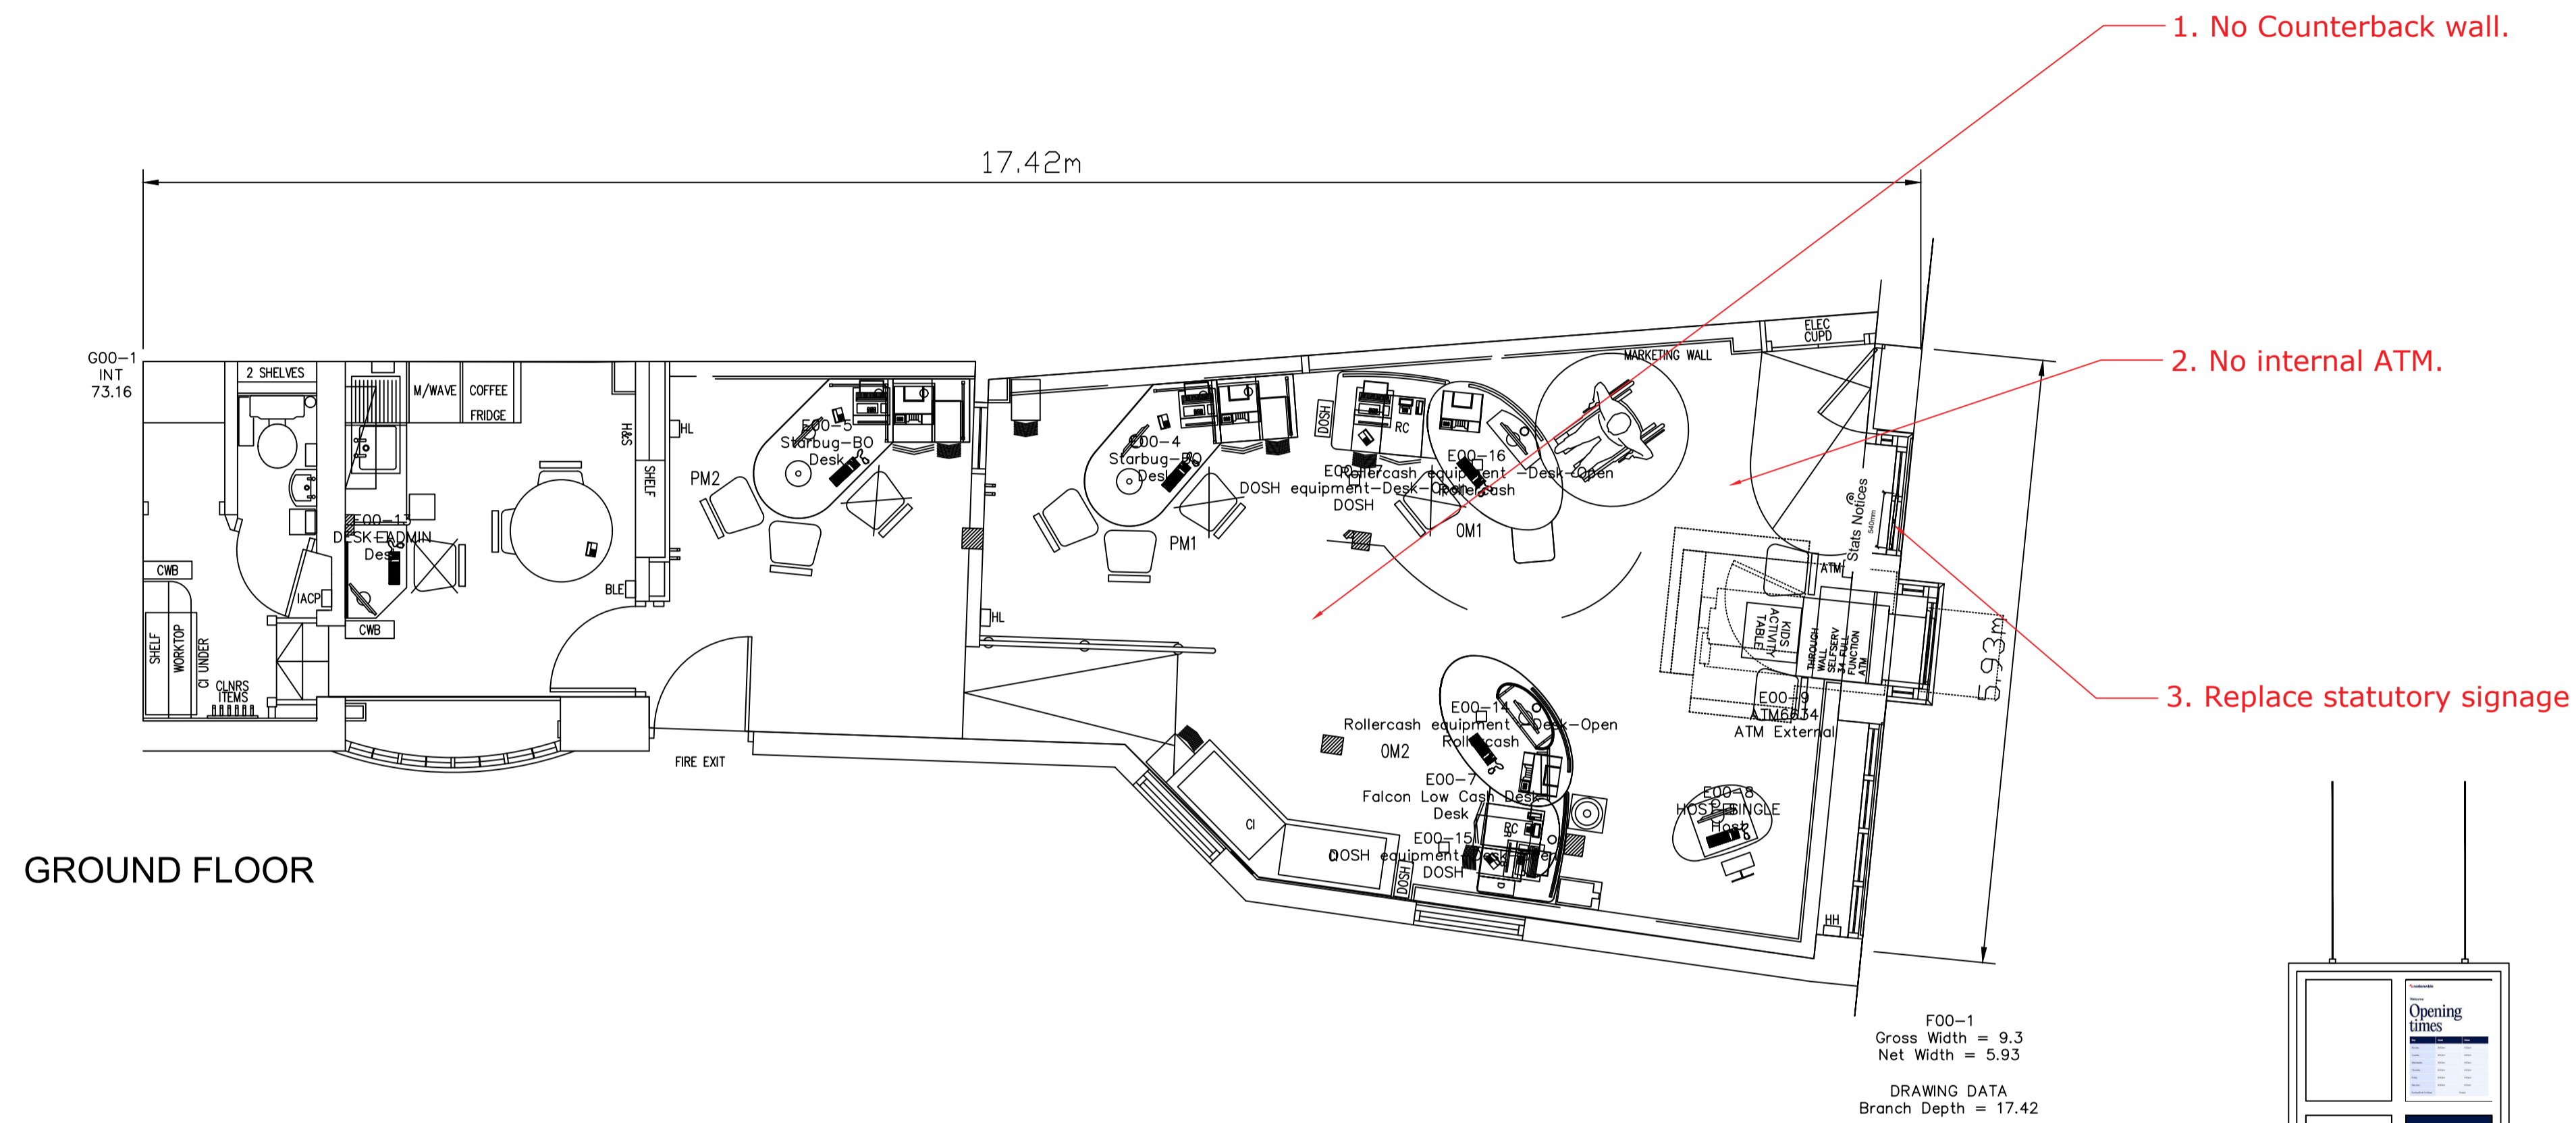

**DRAWINGS PRODUCED FROM RECORD INFORMATION ONLY.
 ALL DIMENSIONS TO BE CHECKED ON SITE PRIOR TO MANUFACTURE
 AND INSTALLATION**

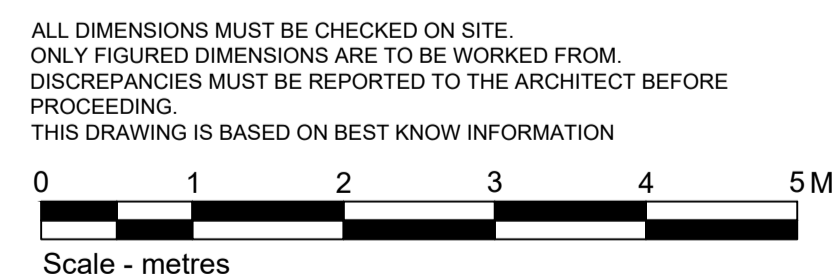

LETTER	DESCRIPTION	DATE
#	#	#
#	#	#
#	#	#



© This drawing remains the Copyright of Four Architecture and Design and may not be reproduced in whole or in any part without prior written permission.
 NOTE:
 All proprietary goods and materials are to be fitted in accordance with manufacturer's instructions, Codes of Practise and British Standards. All dimensions to be verified by the Contractor on site. Do not scale drawings, work to figured dimensions only.
 ALL REFERENCES SHOULD BE READ IN CONJUNCTION WITH THE MOST CURRENT NATIONWIDE DESIGN GUIDES.



FORDINGBRIDGE (0446)
 Brand Update

BRANCH NAME & PREFIX: FORDINGBRIDGE 2 High Street			DRAWING TYPE: PROPOSED GROUND FLOOR GA			
SCALE @ A1: 1:50	SCALE @ A3: 1:100	DATE DRAWN: 24.11.2023	STATUS: PROPOSED	PROPERTY LOCATION CODE: FO02	DRAWING REF NO: PR.00.01	REV. /
DRAWN BY: HU	CHECKED BY & DATE: JNA	JOB REF:				