

Key

- Existing retained construction
- New construction / infill
- Demolitions

NB: Existing external cavity wall width TBC on site, currently assumed at 50mm.



Key - CDM 2015 Symbols

- ! Caution
- i Information
- / Prohibited
- Residual Risk


	Title block updated, existing windows amended to the survey	26/02/24
A	Revisions	Date

Project: Two storey side extension

for
Paul & Anna Meacher
at
Randle's Cottage
204 Cathrington Lane
Cathrington
PO8 0TA

Contact: [Michael Austin RIBA](mailto:Michael.Austin@RIBA)
E-mail: project@austinlebbon.co.uk
Web: www.austinlebbon.co.uk
Phone: 01730 887559

Dwg Ref: 2248 [S] 02 Rev: A Date: SEP 2022

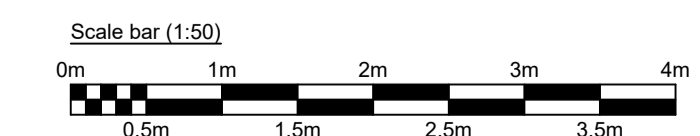

Existing First Floor Plan
Scale 1:50 @ A1