

**Key**

- Existing retained construction
- New construction / infill
- Demolitions

NB: Existing external cavity wall width TBC on site, currently assumed at 50mm.

**Key - CDM 2015 Symbols**

- Caution
- Information
- Prohibited
- Residual Risk





205

CATHERINGTON LANE

GARAGE

201

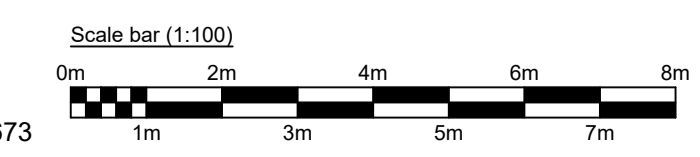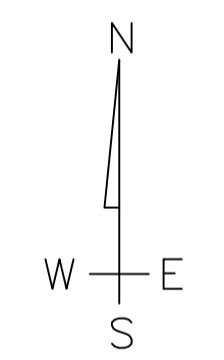

Rev.	Description	Date
Revisions		

Project: Two storey side extension  
for  
Paul & Anna Meacher  
at  
Randells Cottage  
204 Catherington Lane  
Catherington  
PO8 0TA

Contact: [Michael Austin RIBA](mailto:Michael.Austin@RIBA)  
E-mail: [project@austinlebbon.co.uk](mailto:project@austinlebbon.co.uk)  
Web: [www.austinlebbon.co.uk](http://www.austinlebbon.co.uk)  
Phone: 01730 887559

Dwg Ref: 2248 [PL] 001 | Rev: - | Date: FEB 2024