

Notes


This drawing to be read in conjunction with all other relevant information whether produced by David French Partnership LLP or others.

The builder is to compare all related information in advance of construction and report any inconsistencies to David French Partnership LLP. This is particularly important in relation to setting out.

Unless noted otherwise, dimensions are approximate for design purposes - All materials, including steel beams, MUST be site measured.

IF IN DOUBT ASK.

Work should not start until Building Regulations approval has been given. If works start before approval, then David French Partnership LLP accept no responsibility for any changes that Building Control may require. This risk remains with the Client and/or the builder.

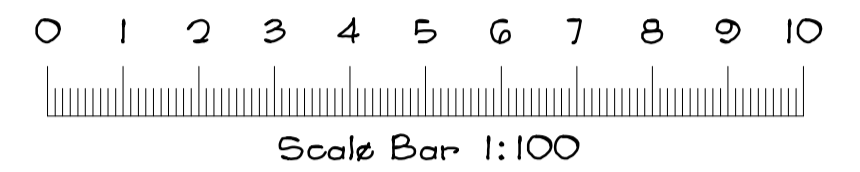


Existing Front Elevation



Existing Side Elevation



Existing Rear Elevation

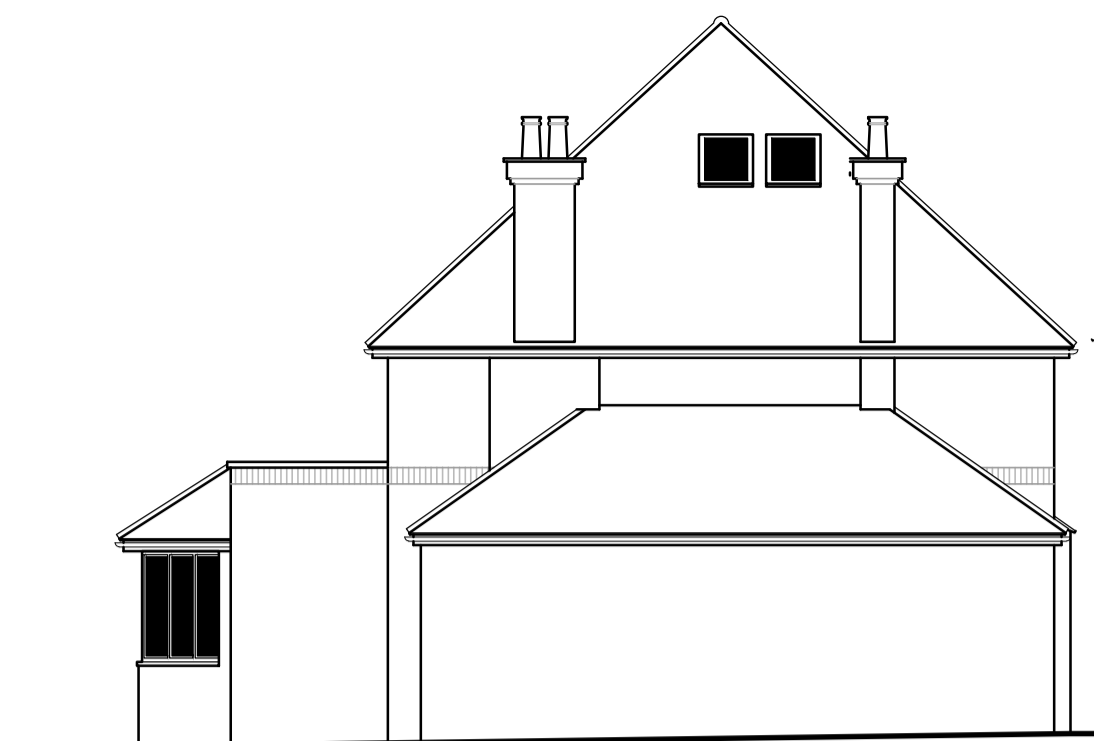

Existing Side Elevation



Proposed Front Elevation




Proposed Side Elevation




Proposed Rear Elevation




Proposed Side Elevation

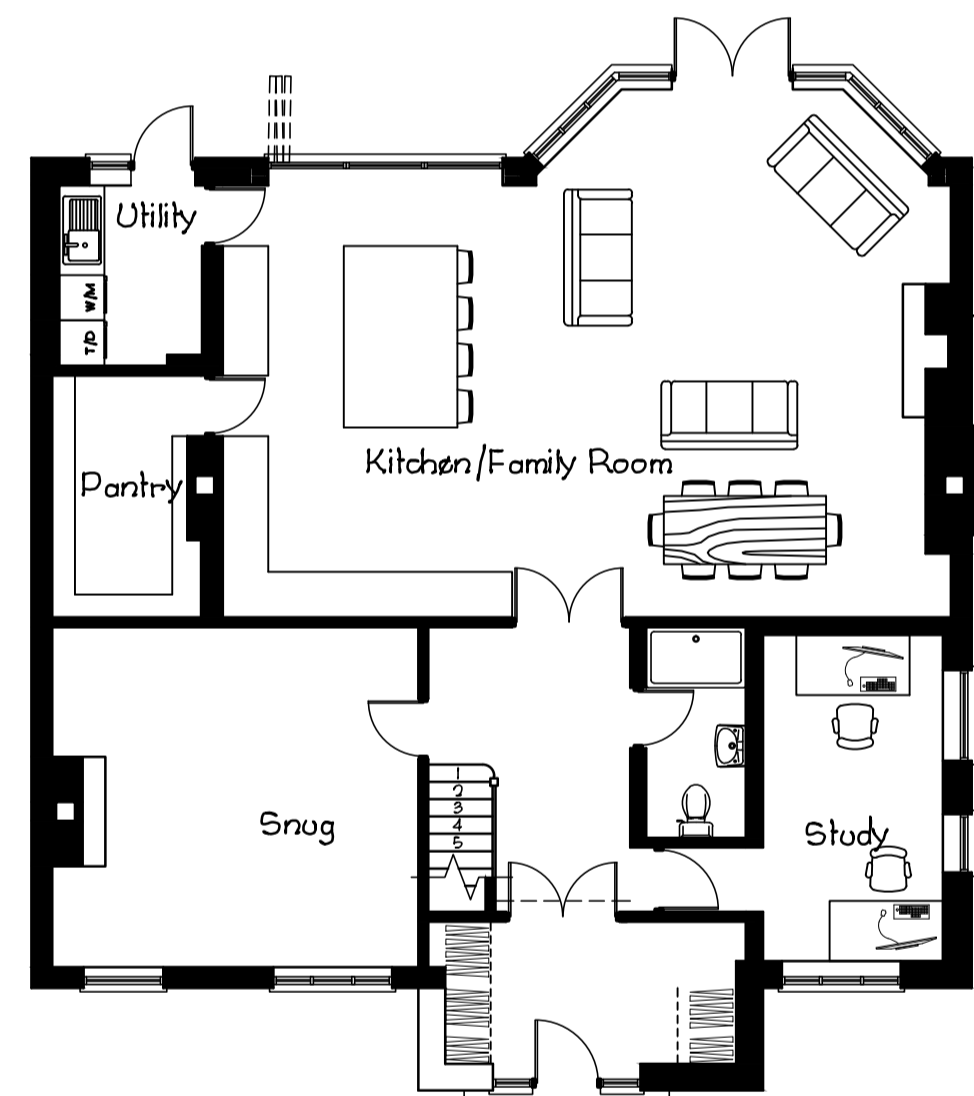


Proposed Ground Floor

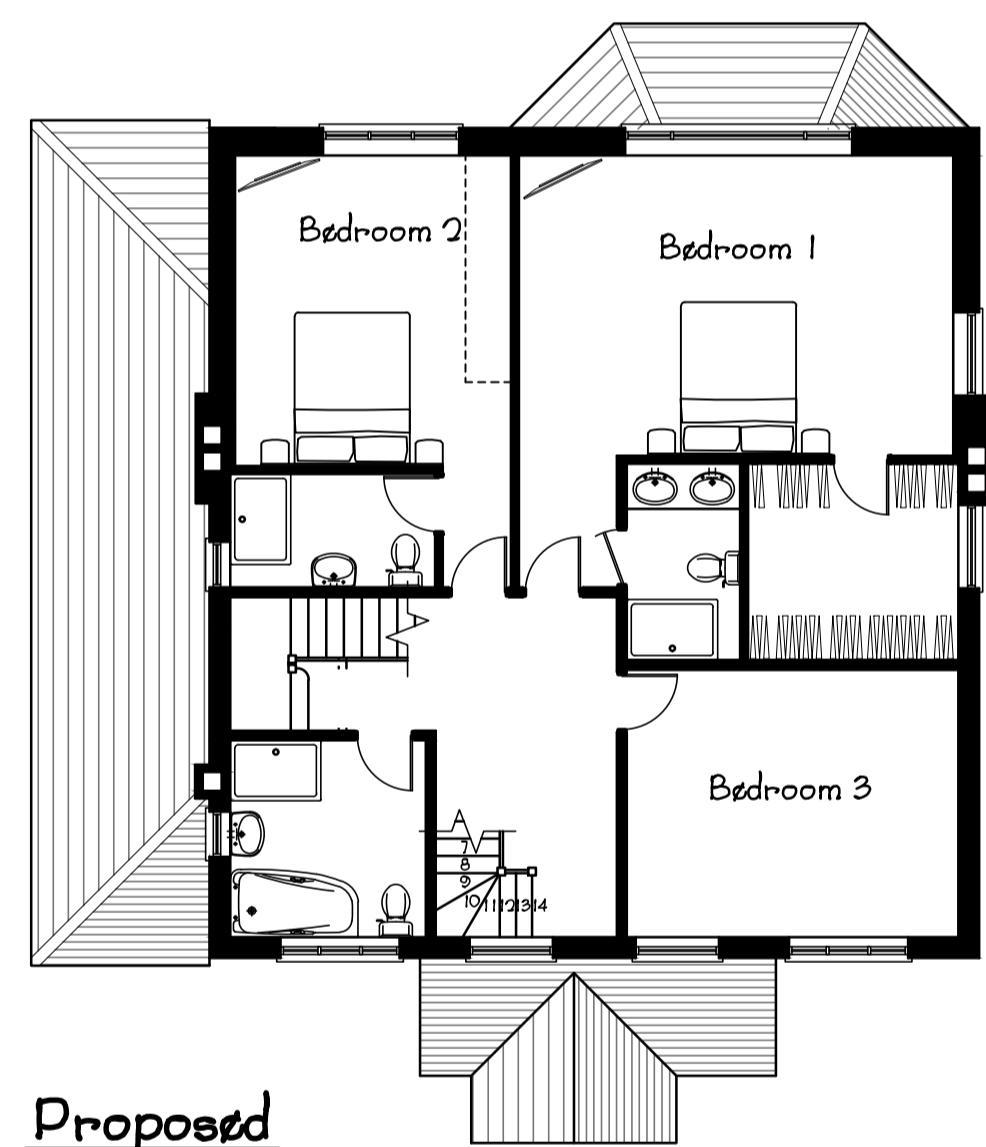

Proposed First Floor

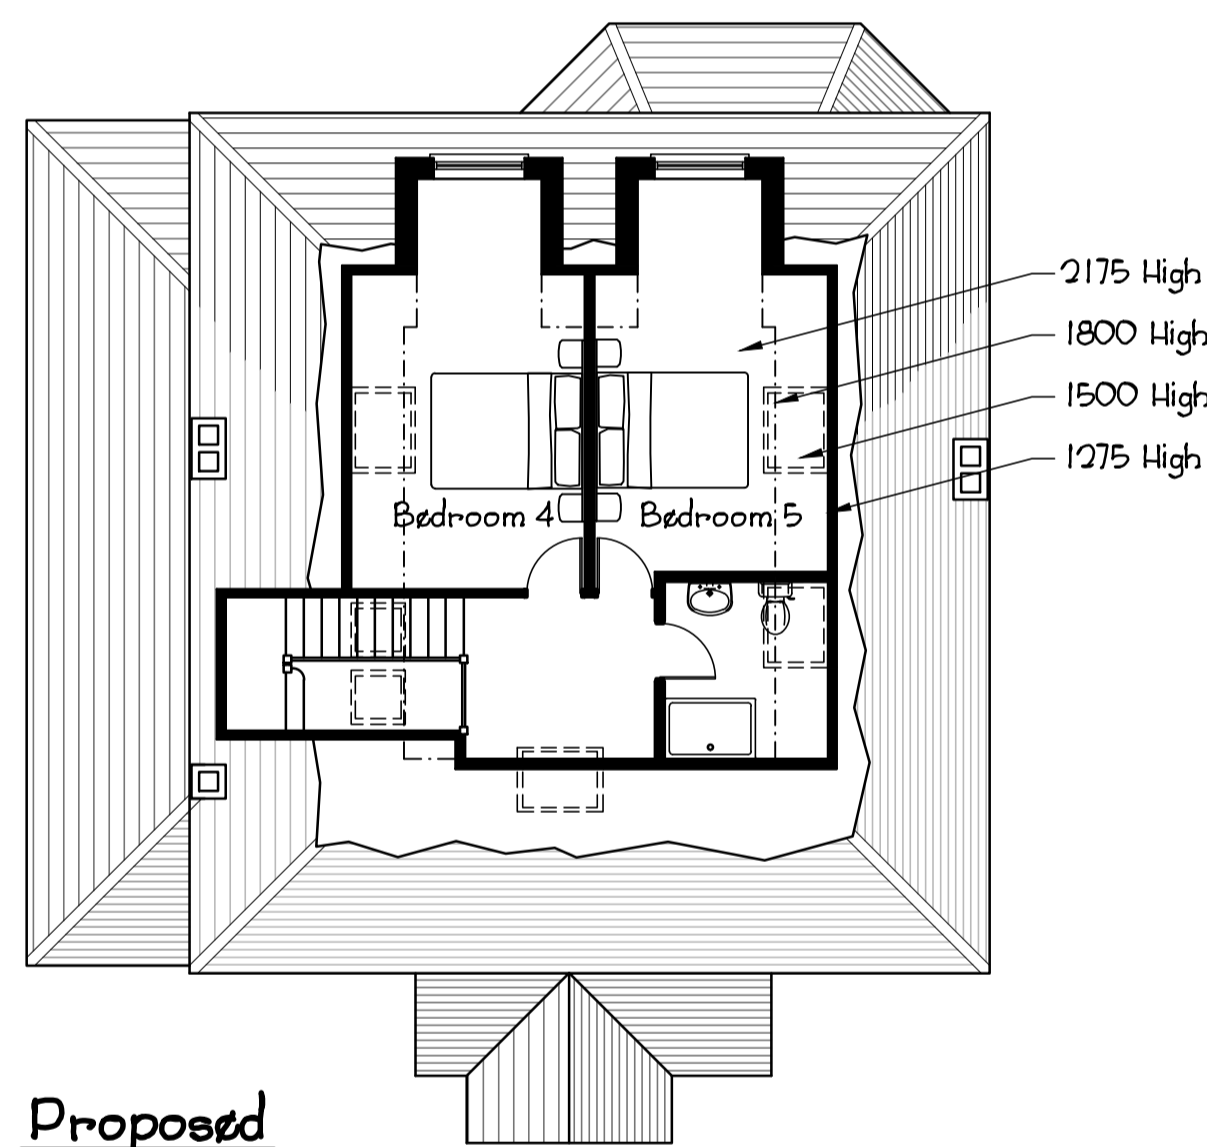


Proposed Second Floor

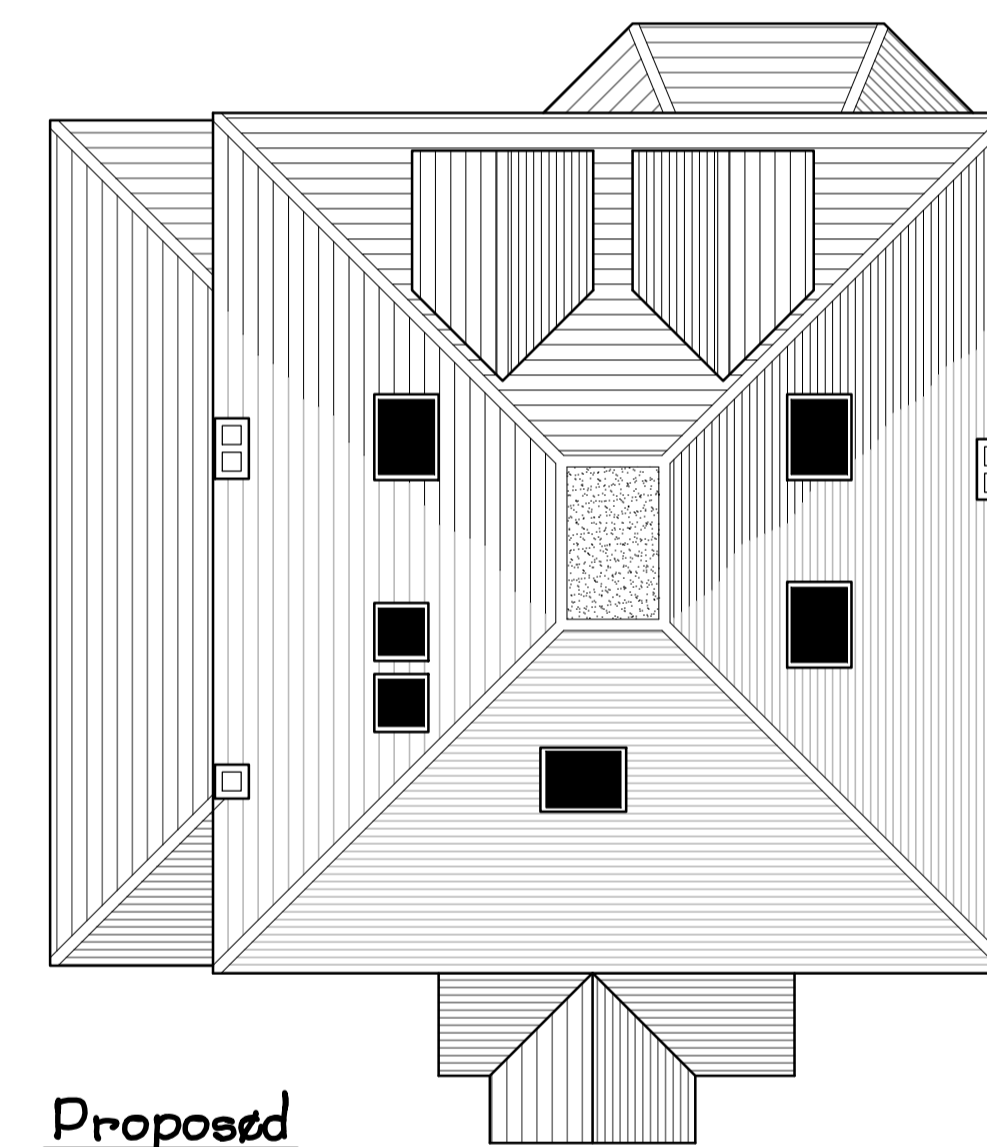


Proposed Roof Layout




Existing Ground Floor

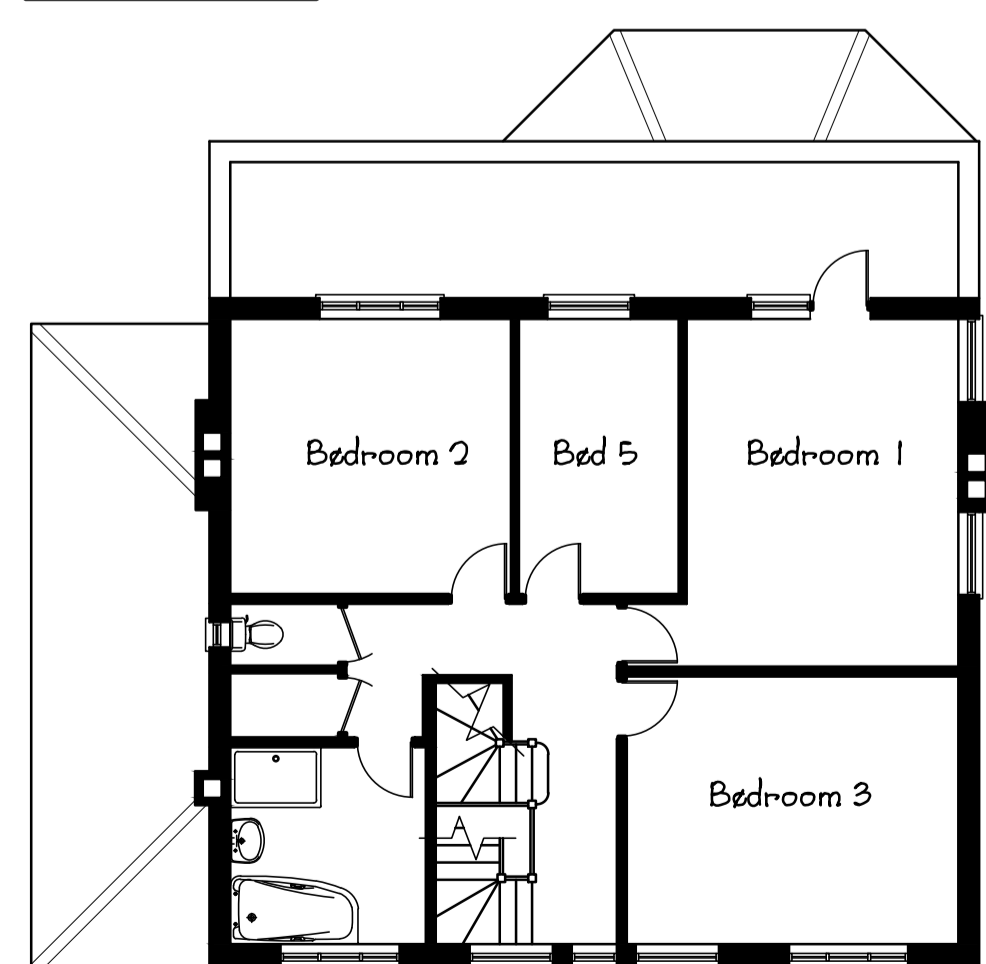

Existing First Floor

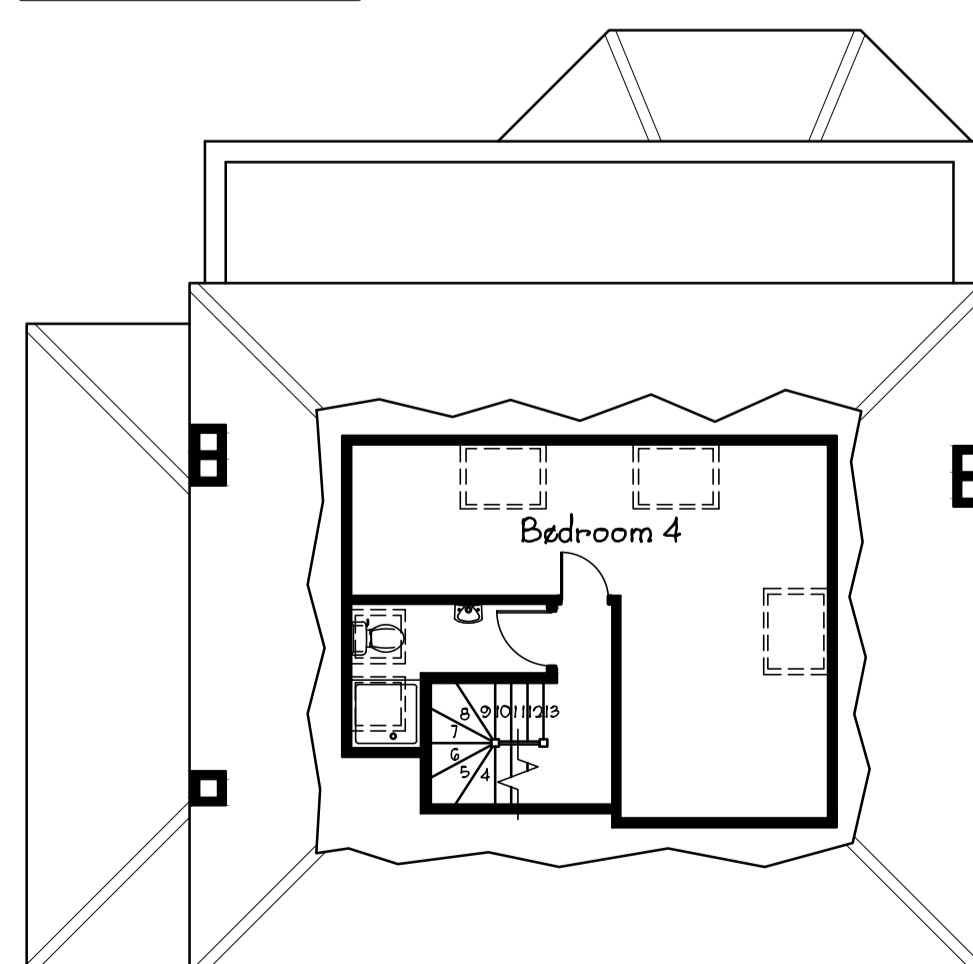

Existing Second Floor

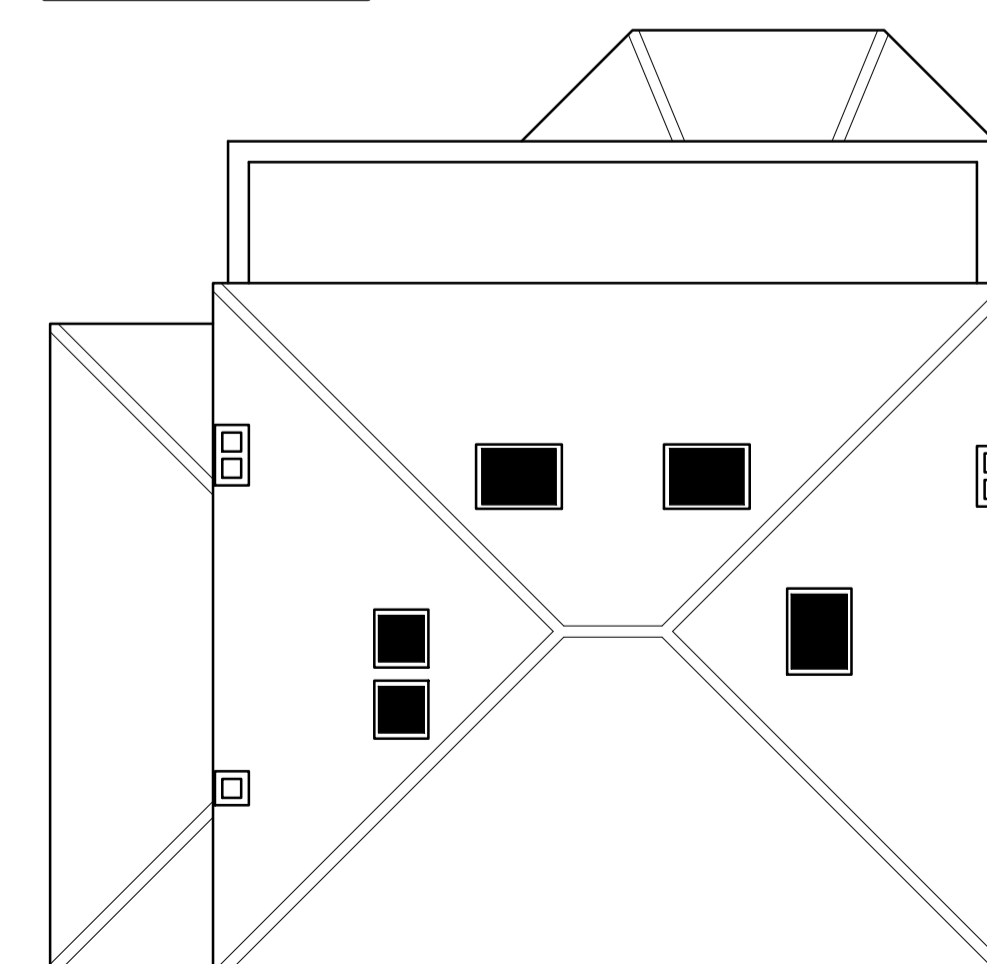

Existing Roof Layout

A1 @ 1:100

A	Title revised	Mar 24
Rev	Description	Date

**David French Partnership**  
 CIVIL & STRUCTURAL ENGINEERS  
 43 Guildford Street, Luton, Bedfordshire, LU1 2NQ  
 Telephone: 01582 708000, Email: email@dfp.co.uk

Job  
**3 Mount View**  
 Mill Hill  
 London  
 NW7 3HT

Drawing Title  
**Existing and Proposed Plans and Elevations**

Client  
**Simon Cope**

Scale	Drawn	Check 1	Check 2	Check 3	Date
1:100	JAE				04/01/24
Job no	Dwg no			Rev	
955				01	A