





Proposed First Floor Plan

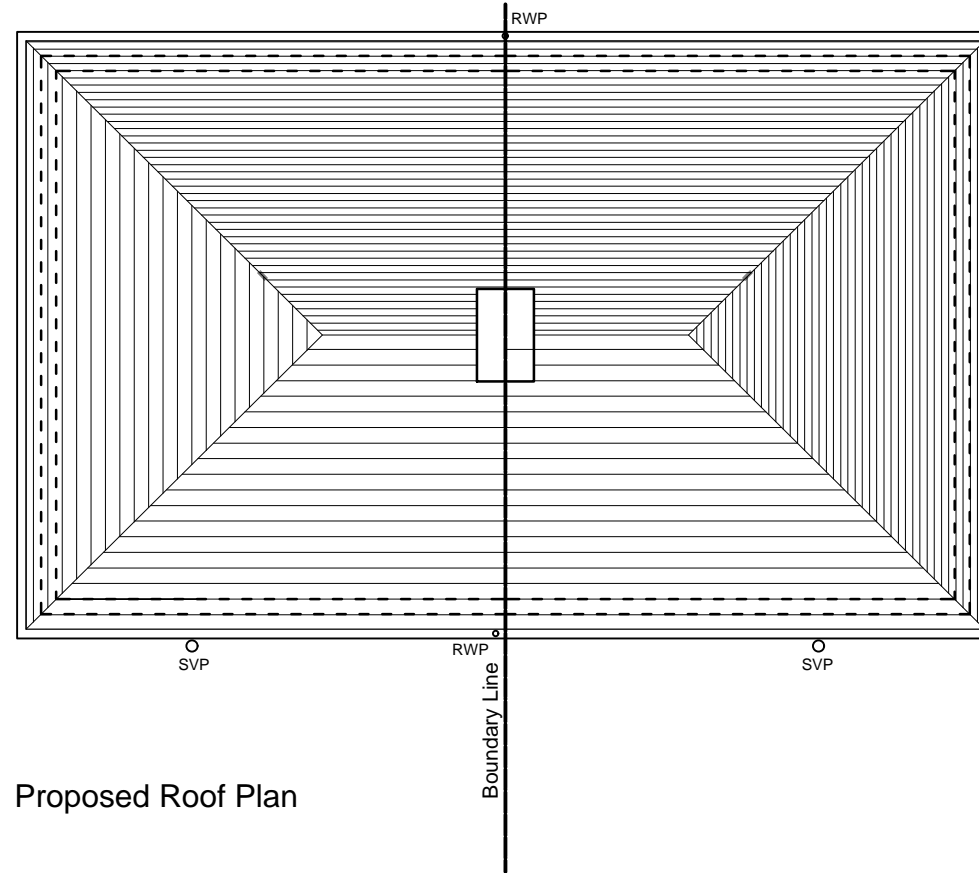

Proposed Roof Plan

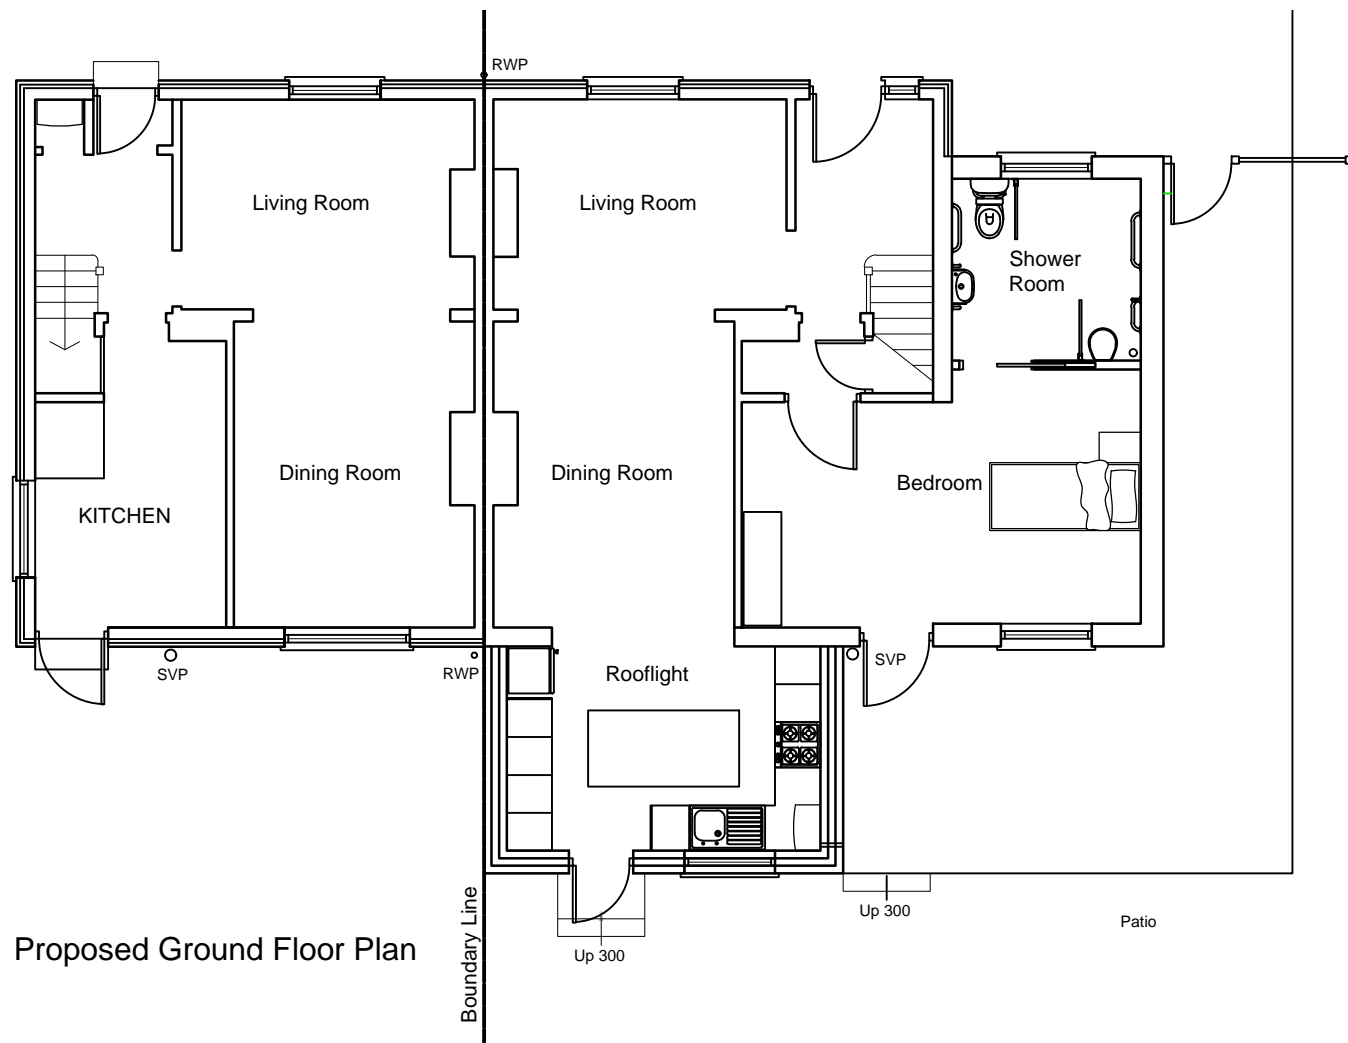

Proposed Ground Floor Plan

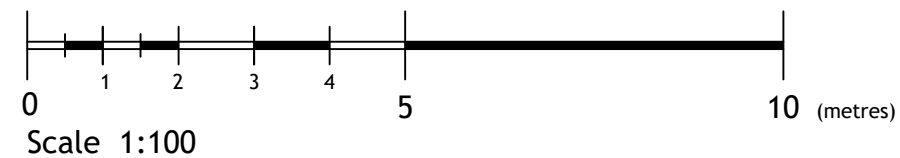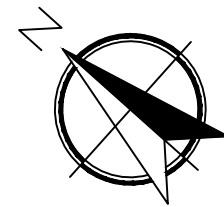

General Notes:

1. Scale from these drawings ONLY for Planning purposes
2. Dimensions to be checked on site
3. All works to comply with the current Building Regulations
4. All works may be subject to revision
5. All drawings are the copyright of Capital PCC
6. This drawing may not be copied without prior permission

Rev	By	Date	Notes



Architecture | Surveying | Engineering | Project Management

Solar House, 915 High Road London, N12 8QJ  
T: 0203 327 7700 W: capitalpcc.co.uk E: info@capitalpcc.co.uk



Client:

Barnet Homes



Project:

43-45 Mostyn Road,  
Edgware HA8 0JB.

Scale:	Date:	Drawn:	Checked:
1:100 @ A3	Feb 2024	MV	MP

Drawing Title:

Ground Floor, First Floor & Roof Plans  
As Proposed

Drawing No:	Status
1082-BH-MR-1-103	Planning