
## FACE ONLY LIT ATM SURROUND

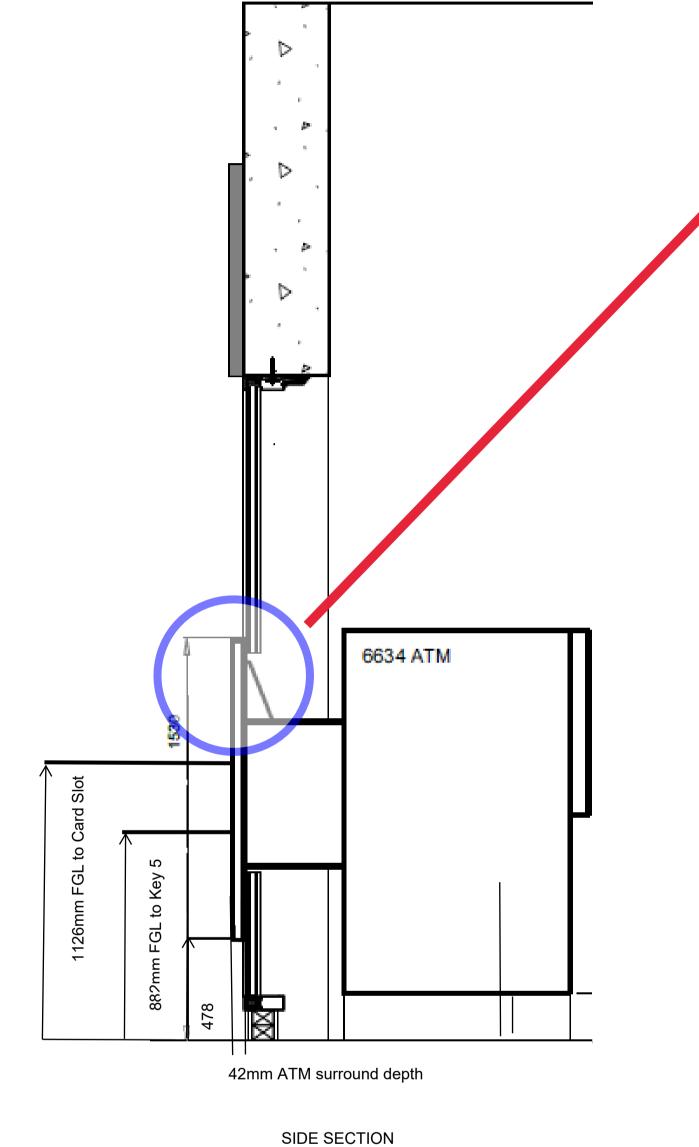

ALL DIMENSIONS MUST BE CHECKED ON SITE.
ONLY FIGURED DIMENSIONS ARE TO BE WORKED FROM.
DISCREPANCIES MUST BE REPORTED TO THE ARCHITECT BEFORE
PROCEEDING.

5 M Scale - metres

Boleyn House, St Augustines Business Park, Whitstable Kent CT5 2QJ

© This drawing remains the Copyright of Four Architecture and Design and may not be reproduced in whole or in any part without prior written permission.

All proprietory goods and materials are to be fitted in accordance with manufacturer's instructions. Codes of Practise and British Standards. All dimensions to be verified by the Contractor on site. Work to figured dimensions

ALL REFERENCES SHOULD BE READ IN CONJUNCTION WITH THE MOST CURRENT NATIONWIDE DESIGN GUIDES.

416.0 mm

50.5 mm —

729,0 mm

852.0 mm

90mm Radius Corners

1530.00 mm



852

FRONT ELEVATION

ATM SURROUND	

		DRAWING TYPE: ATM SURROUND				
	SCALE @ A3: 1:20	DATE DRAWN: 08.11.2023	STATUS:		DRAWING REF NO:	REV
RAWN BY: DB	CHECKED BY & DATE: JNA	JOB REF:	PROPOSED		ATM.ES	Α

LETTER DESCRIPTION

REVISIONS

Signage Colours

#F9383D

1) 10mm Clear Acrylic —

3) VHB Tape —— 4) 2mm Acrylic ——

7) Light Sheet

8) 19mm Foamex

9) 10mm Foamex Packer Glued to 19mm Foamex

2) Reverse decorated graphic

5) 1.5mm Aluminium Frame Sprayed RAL 5002

3m taped into 19mm Foamex

10) Security Screws Painted RAL 5002

11) VHB Tape to bond sign to Glass

0, 87, 69, 2

#011546

100, 90, 40, 40 282 C

= 12) 25mm Screw

= 13) 15mm Screw

— 14) 1.5mm Aluminium Angle