



RevID	Change Name	Date
01		12/02/2024
02	additional views and dims added	08/03/2024

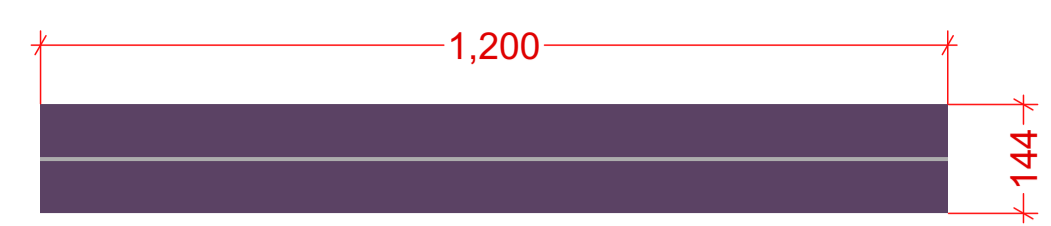


Plan View

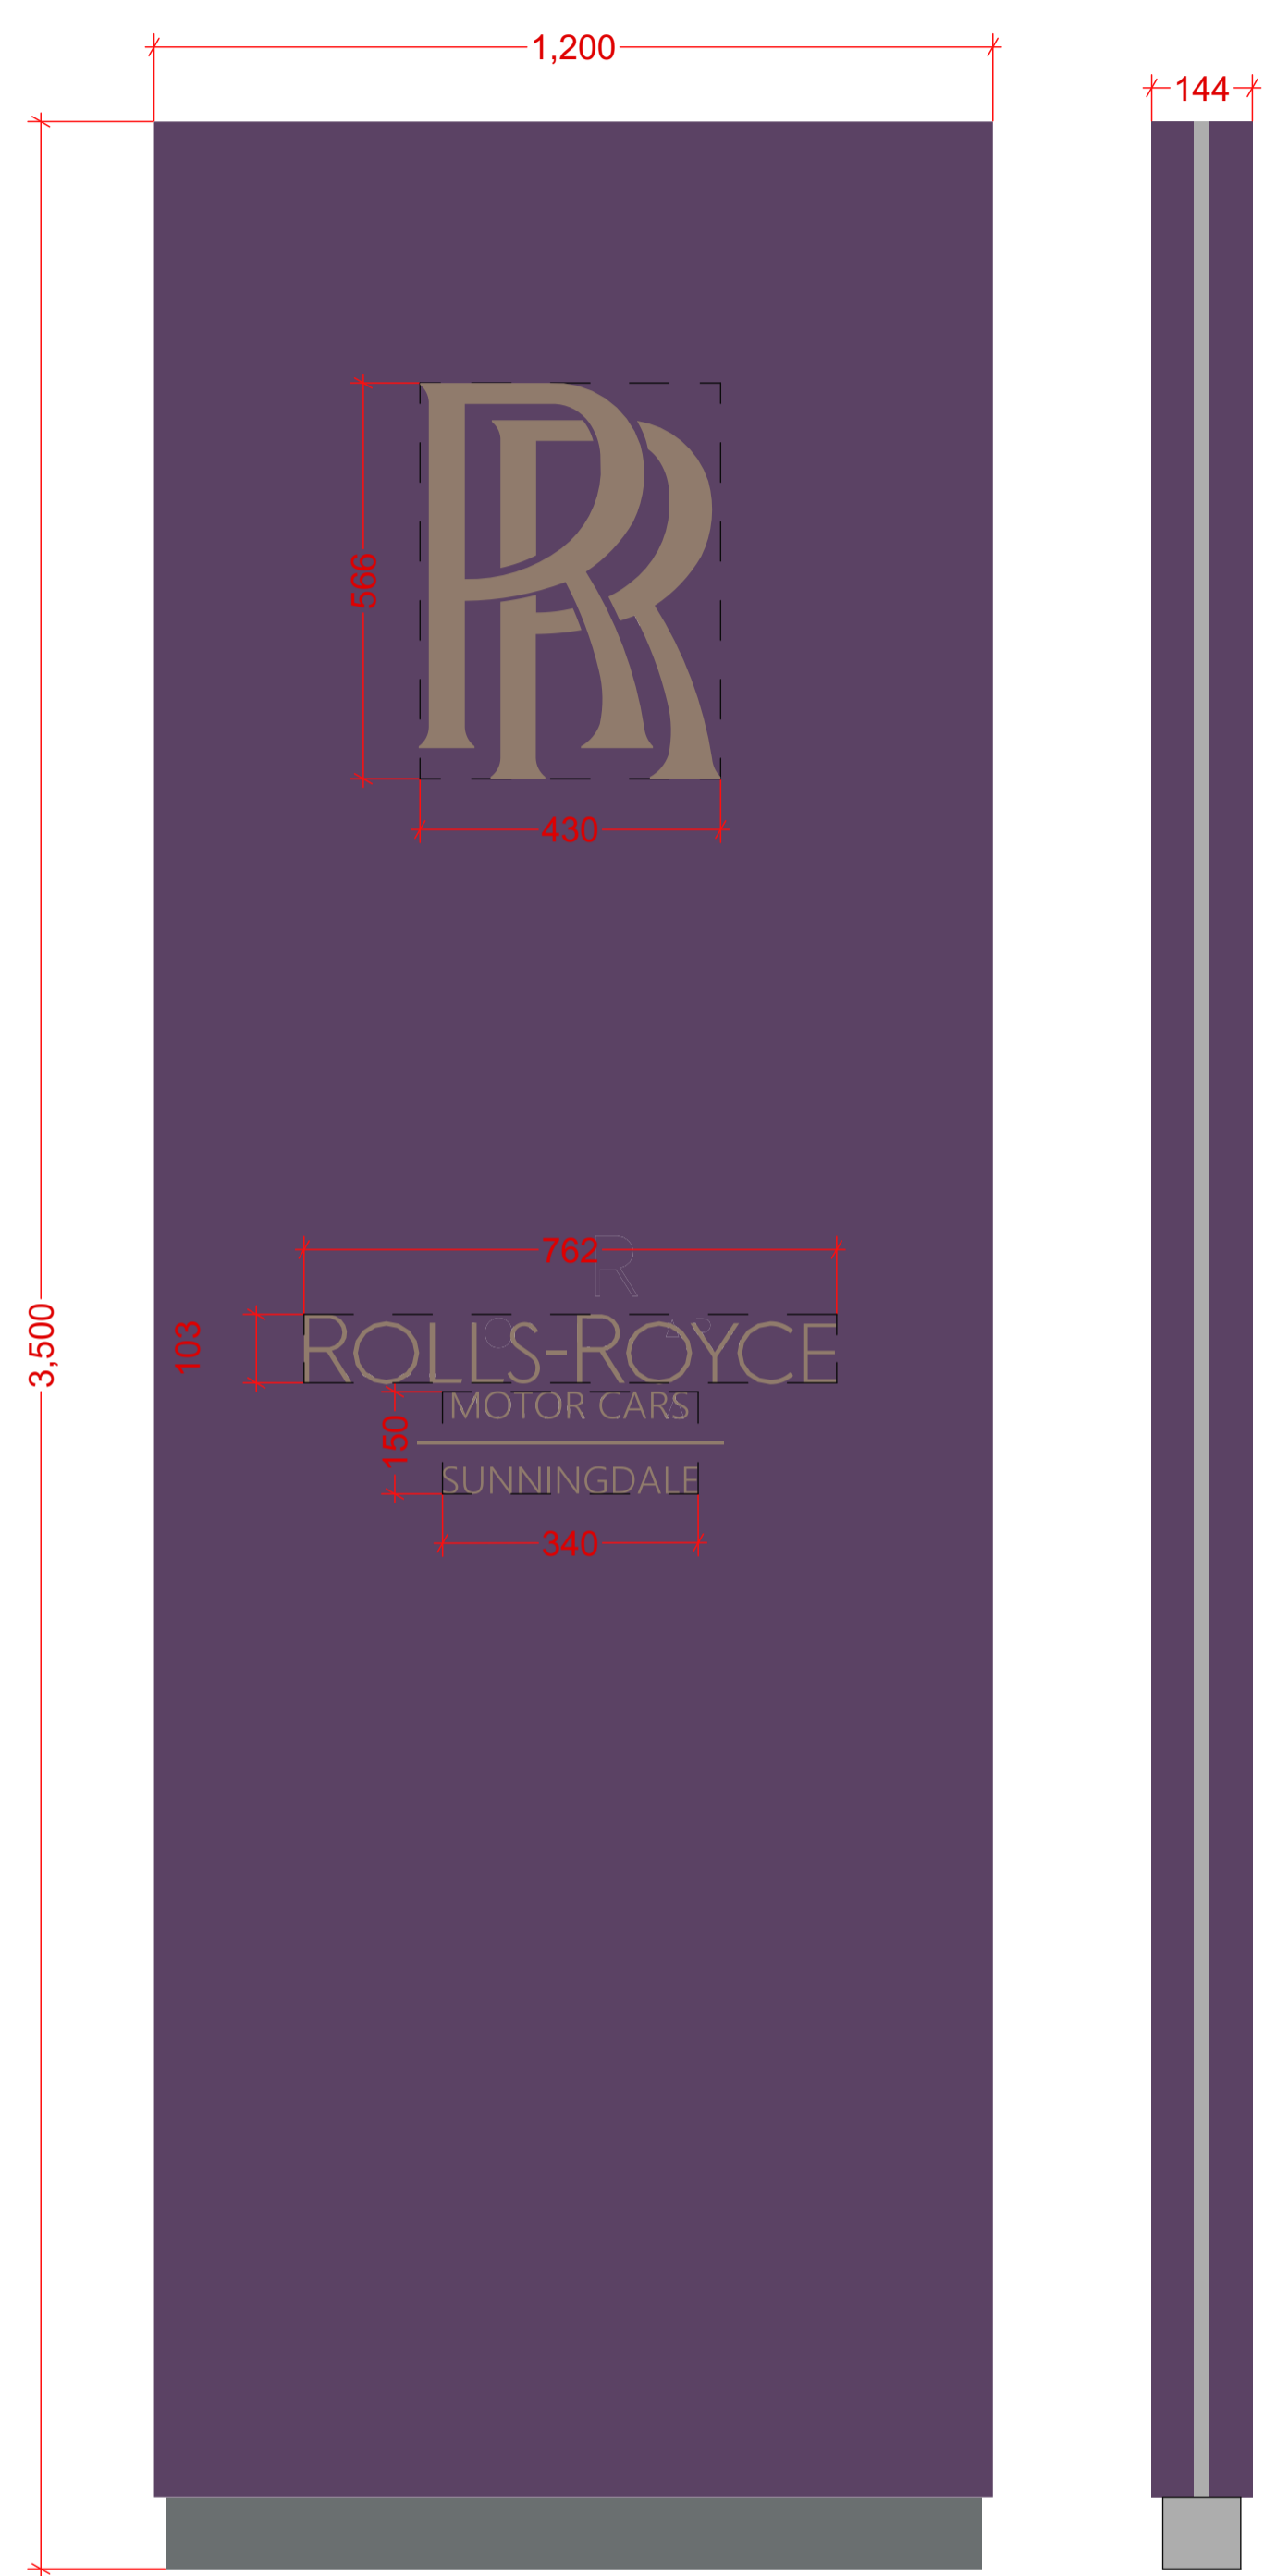

Elevations

Side view

Rolls-Royce External Totem Sign
1:10

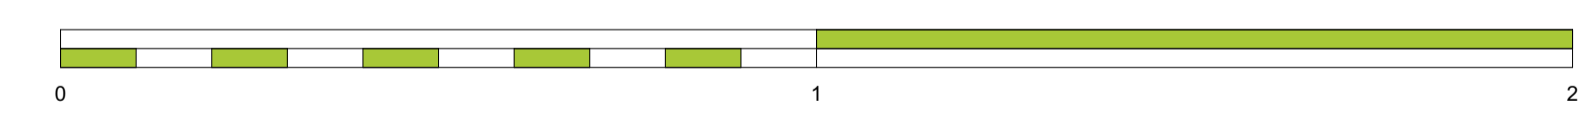

Scale Bar 1:10

Signage Information

Rolls-Royce External Totem Sign
Double sided aluminium face paneled totem finished in Rolls-Royce Purple Spirit RAL 320 20 15 semi gloss powder coated fixed to steel inner framework. Gloss white acrylic side returns to have recessed channel with warm white diffused LED illumination 3000K. Monogram rose gold steel cut lettering pushed through with halo illumination. Warm white 3000K. Max illuminance 600 cd/m². Brushed stainless steel skirt with horizontal grain



Signage Location Plan
1:200



Scale Bar 1:200

