


First Floor




Front Elevation

Side Elevation

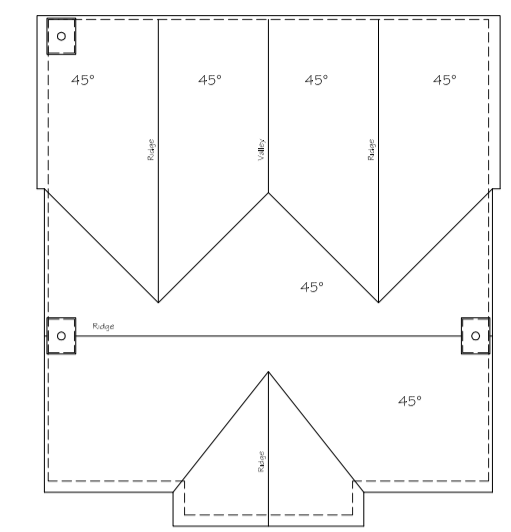

Roof Plan 1:200

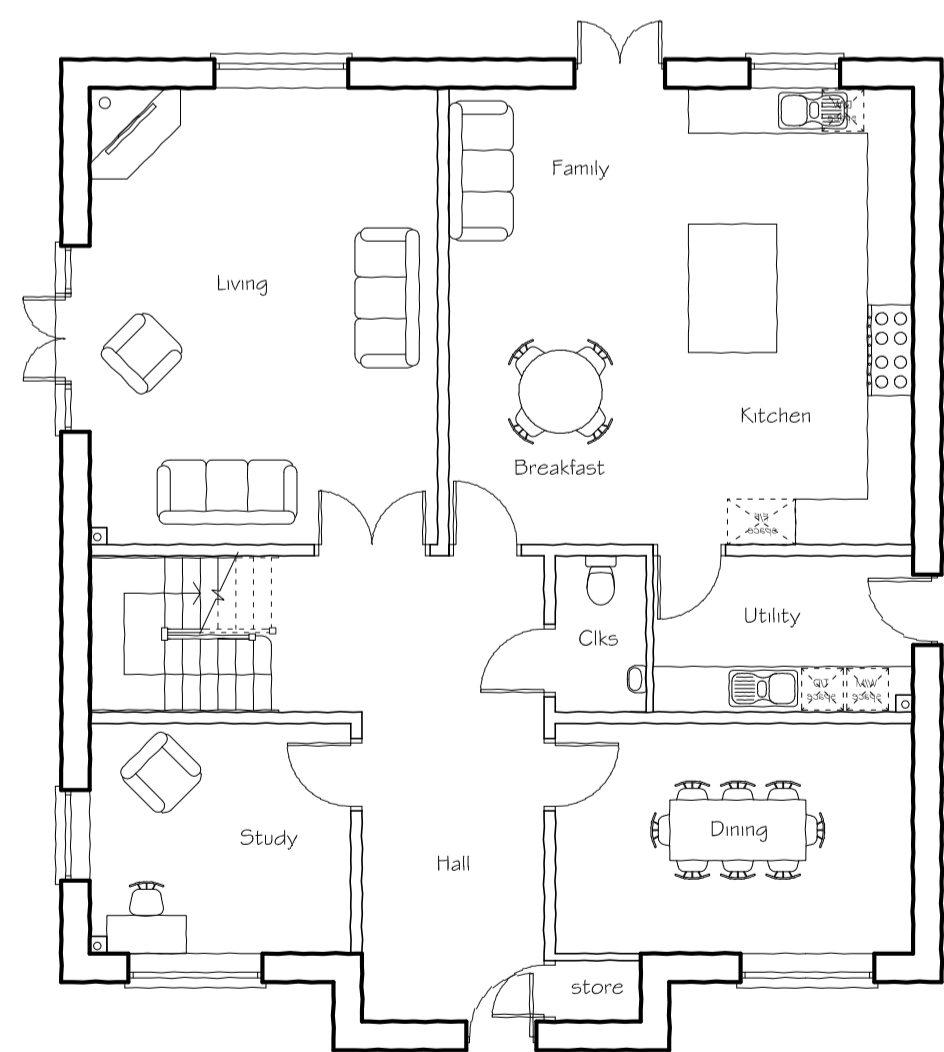

Ground Floor

Type DF13  
5 Bed House  
255.81 sq.m.  
2753 sq.ft.



Rear Elevation

Side Elevation

Rev B. June 2014: Footprint, roof layout and internal arrangement reconfigured. Elevational treatment redesigned. Type reference changed from DFG to DF13.

Rev A. April 2014: Horizontal timber weatherboarding added. Quoins omitted. Fascias and soffits added. Windows to Bedroom 1 and Bathroom amended. Feature glazed entrance amended.



<b>CMYK</b>	
CMYK (Planning and Design) Ltd. 6 The Gavel Centre, Porters Wood, St. Albans, Hertfordshire. AL3 6PQ  Tel. 01727 830123 Fax. 01727 830836 Email. email@cm yuk.net www.cmyuk.net	
<b>Patrick Ruddy Homes Ltd</b>  Enterprise Way Flitwick Bedford Bedfordshire MK45 5BS  Tel: 01525 716 603	
Title Types DF13 - Plot 2 Plans & Elevations	
Job Land at Lukes Lane, Gubblecote	
Scale 1 / 100 @ A1	Drawn CMYK
Date September 2013	CMYK Ref.
Drq. No. 1343 / P / 04	Rev. B