

Akeman Honours Building
Block B



Site Location
1:1250



Photograph
rear elevation



Block Plan
area of development
1:500




Existing Ground Floor Plan
no change
1:100

2500
2450
- Nett Assets retain the copy right of the design, scheme and ownership of the drawings.
- Drawings to be read in conjunction with structural engineers drawings.
- Any omissions to be reported to and clarified with client prior to commencement.
- Verify dimensions, levels and existing structure on site prior to commencement.
- All works to comply with current regulations, British standard etc.
- The Builder is responsible for serving party wall notices should they be necessary prior to commencement.
- Initial drawings submitted to building control are subject to additional information required by Building control which could have a significant cost/or additional works to be done on site.
- All works commenced prior to Building Regulation Approval are carried out at the client's risk.
- ALL DIMENSIONS TO BE DOUBLE-CHECKED ON SITE PRIOR TO SETTING OUT

Rev	Date	Comments

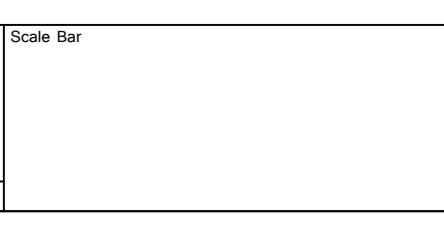

nettassets
Architectural Design & Development Consultants

Project Akeman Honours Blocks B 72-80 Akeman Street, Tring, HP23 6AF.	Drawing Title Proposed Fire Escape site location block and ground floor plans
Date March 2024	Job Ref NA-20094-Honours B
Scale 1:100 @ A1	Page No. 100