

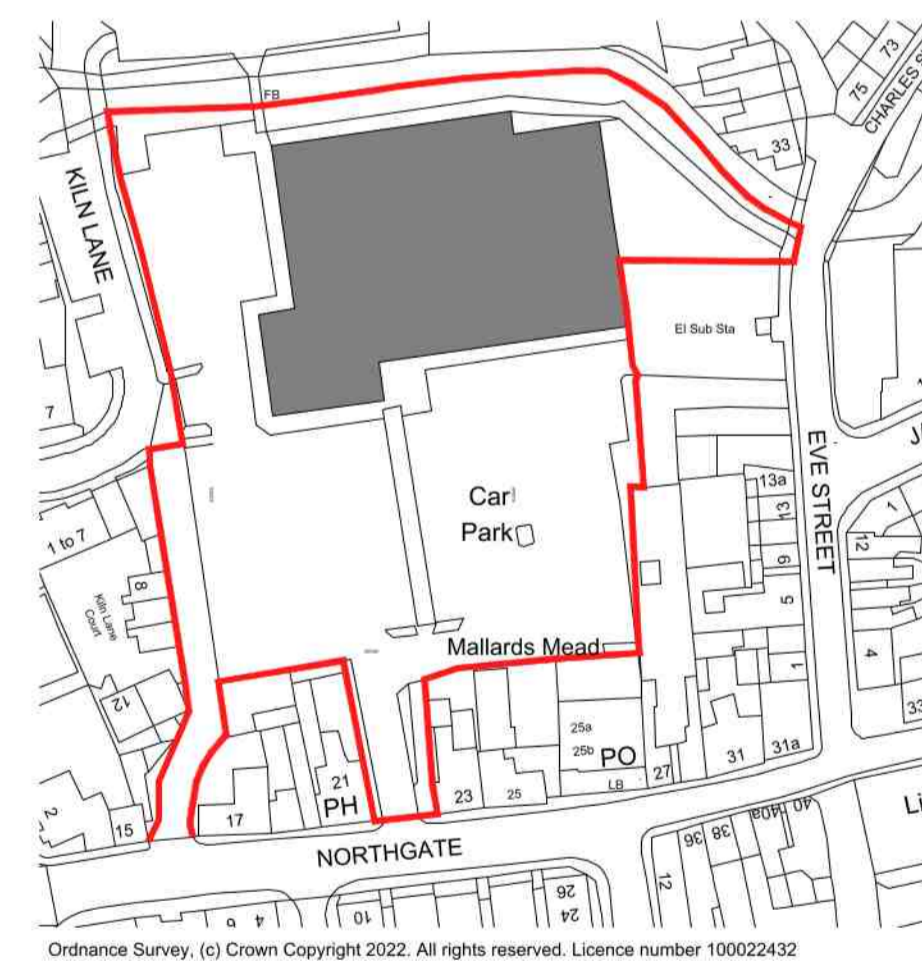


Site Plan @ 1:500
(Block Plan)

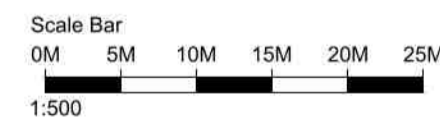

Location Plan @ 1:1250

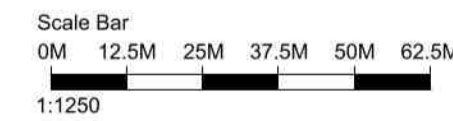

P2	Updated as per planners comments	08.03.24	GM	DH
Revision		Date	By	Chk

All dimensions to be verified on site, and the Architect informed of any discrepancy. All drawings and specifications should be read in conjunction with the Health and Safety Plan; all conflicts should be reported to the appointed Principal Designer.

Louth Northgate
Coop Funereal Care
Northgate, Louth LN11 0LT

Sheet Name: Site Location & Site Plan

Purpose of issue: Planning Status:

Date: 26.02.24 Checked by: DH

Drawn by: GM Scale @ A1: As ind

Project No: 8795.05 Revision: P2

Drawing No : 8795.05 -BOW-A1-ZZ-ZZ-A-0005

