
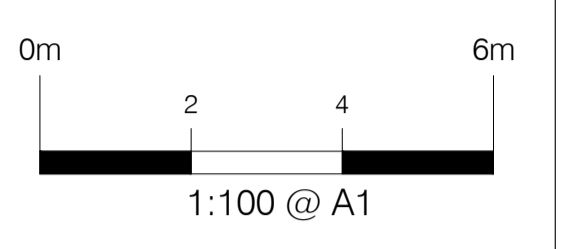


Flat Roof
ROOF PLAN AS PROPOSED
 SCALE - 1:50@A1

This drawing is copyright and should not be reproduced without permission. Do not scale from drawing for construction. If in doubt contact main contractor before proceeding. The contractor is responsible for checking all information before any orders are placed or construction commences. All drawings to be read in conjunction with Structural Engineers' report, which takes precedence over all other specifications. Main contractor responsible for site safety.

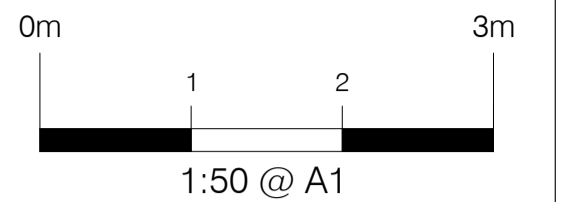

- Key:**
- Existing structures
 - Demolished
 - New structures
 - Approx. Boundary line
 - Gully / Roddable gully
 - Soil pipe / Soil vent pipe
 - Inspection chamber
 - Rain water pipe
 - Radiator / Towel rail
 - Approx. levels

E	07/03/24	Client Revision
D	23/02/24	Client Revision
C	31/01/24	Client Revision
B	15/01/24	Client Revision
A	15/12/23	Client Revision

PSK
 architect
Your Home Extension Specialists
 PSK Cheltenham Ltd
 41 Bath Road
 Cheltenham
 GL53 7HQ
 Tel. 01242 304477

TITLE
 Mrs. Alice Costello
 187 Leckhampton Road
 Cheltenham
 GL53 0AD

DESCRIPTION
 Two Storey Extension
 Plans as Proposed

DATE	07. 03. 24	SCALE	As noted @ A1
DRAWN	ED	CHECKED	PSK

851-04E



PSK Cheltenham Ltd is a chartered practice registered with RIBA.