


**NOTE**  
 ALL DIMENSIONS AND LEVELS ARE TO BE CHECKED ON SITE  
 ANY DISCREPANCIES ARE TO BE REPORTED TO THE PROJECT MANAGER BEFORE ANY WORK COMMENCES  
 THIS DRAWING SHALL NOT BE SCALED TO ASCERTAIN ANY DIMENSIONS WORK TO FIGURED DIMS ONLY  
 THIS DRAWING SHALL NOT BE REPRODUCED WITHOUT EXPRESS WRITTEN PERMISSION FROM Clarkes Bespoke Design LTD.

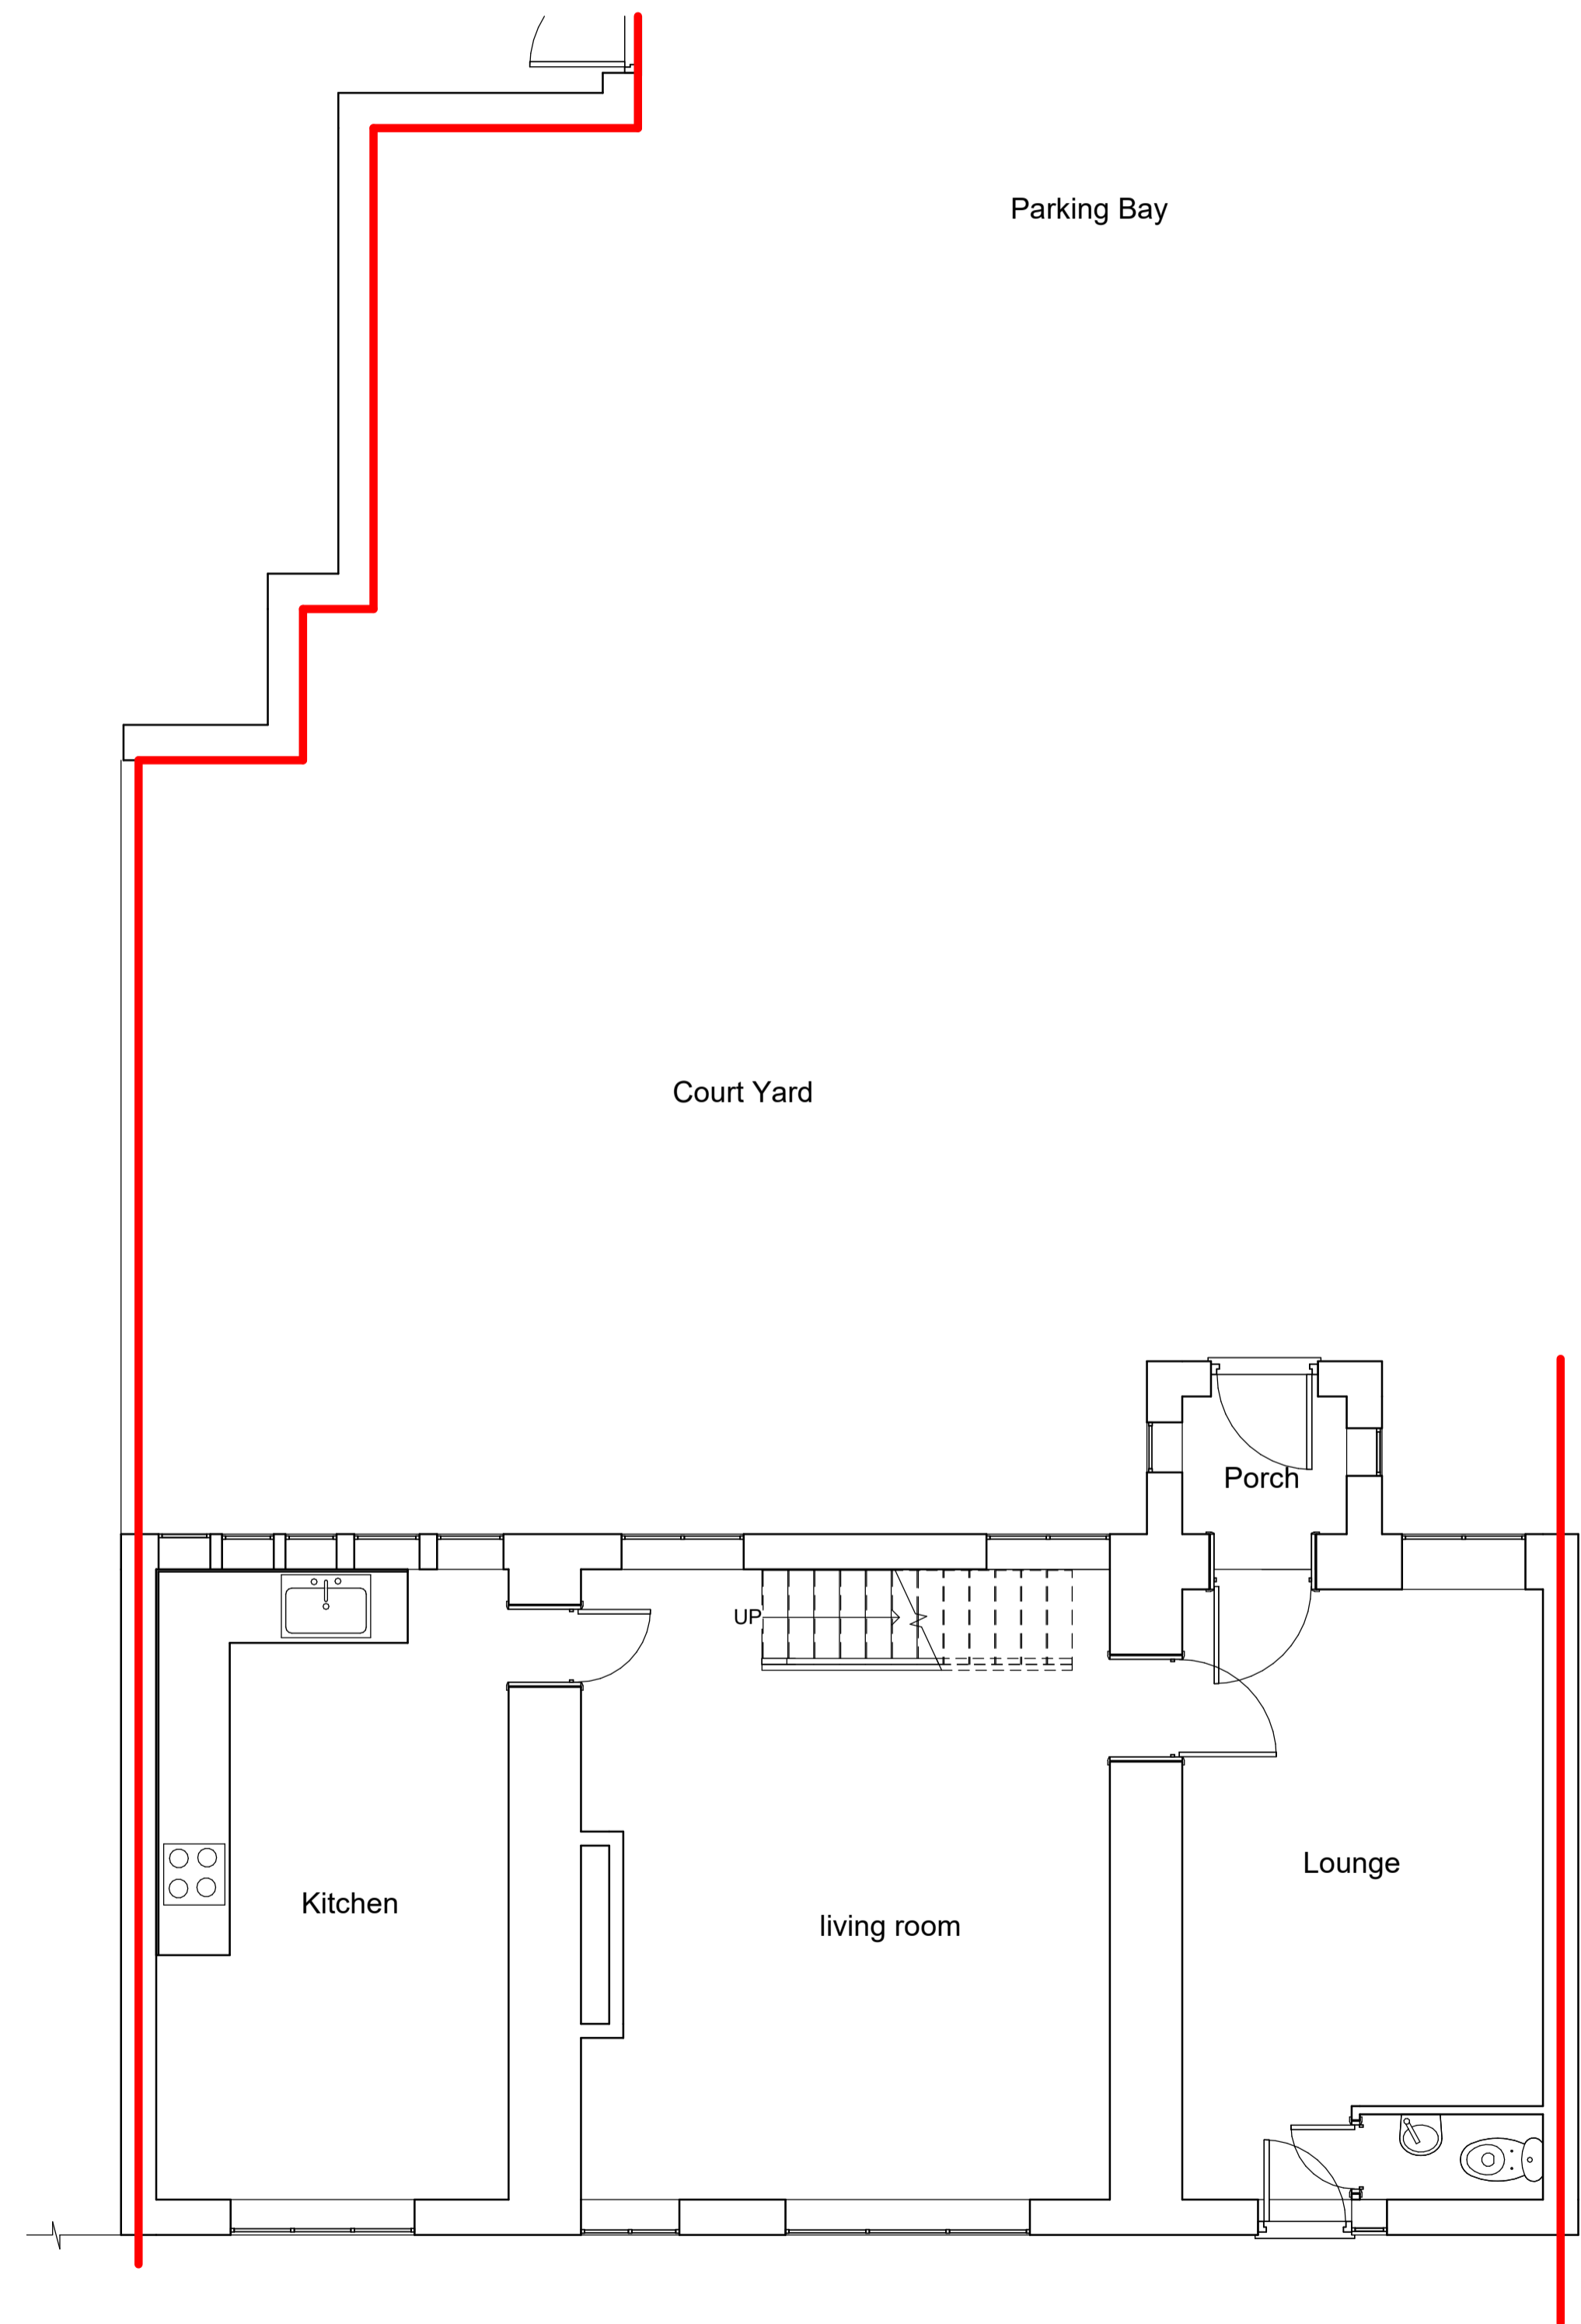

**1 Proposed Ground Floor**  
 1 : 50



**2 Proposed Block Plan**  
 1 : 200

P2	09.01.24	BC	client comments
P1	01.11.23	BC	First Issue

Rev No.	Rev Date	Rev By	Description
---------	----------	--------	-------------

project  
 2 Moorgate Cottages

location  
 2 Moorgate Cottages, Off School Lane,  
 Carrbrook, Stalybridge SK15 3NT

client  
 Ian and Kath Doran

drawing title  
 As Proposed garage and tree removal

dwg purpose

scale	As indicated	drawn	BC	checked	BC
@ sheet size	A1	rev date	09.01.24		
23-014	PL-002	P2			
job number	drawing number	revision			

Clarkes Bespoke Design LTD