




# PROPOSED GARAGES IN EXISTING PARKING AREA FOR 71 GRAHAM ST AIRDRIE.

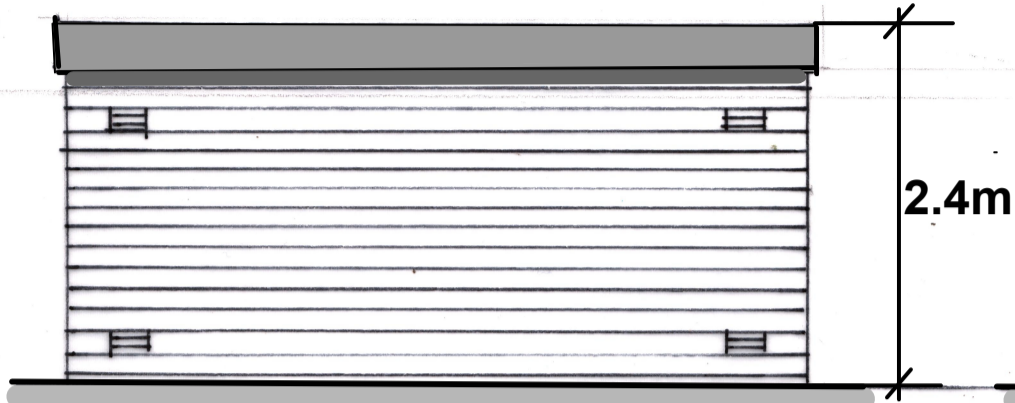

Proposed West Elevation. 1;50.

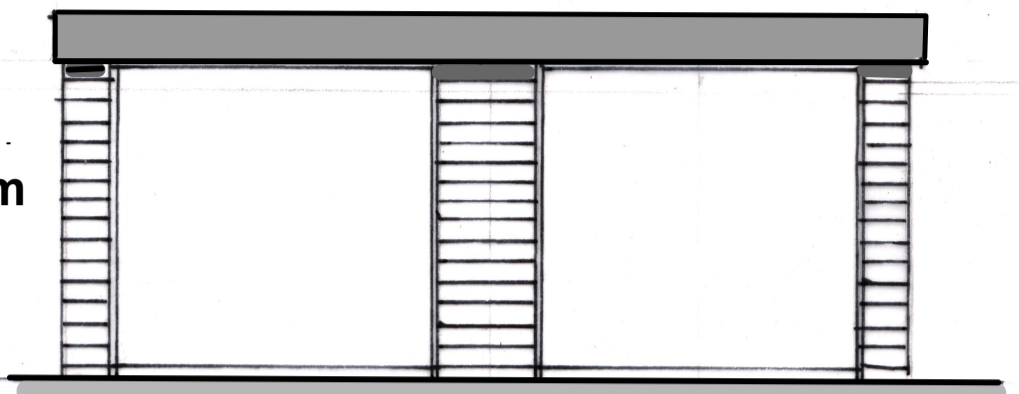


Proposed South Elevation. 1;50.

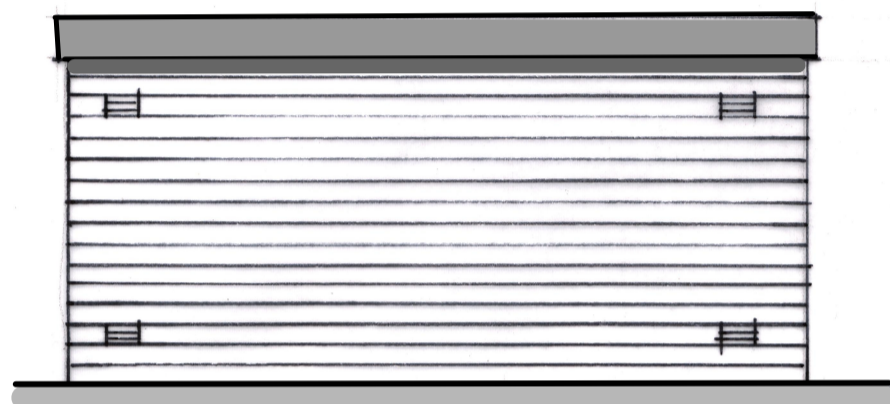



Proposed East Elevation. 1;50



Proposed East Elevation. 1;50.

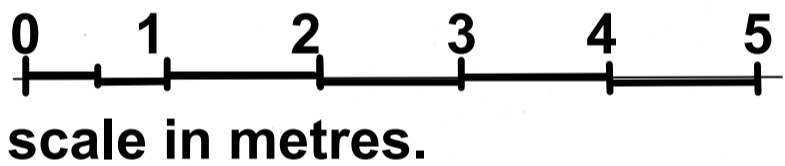

Garage specification: non combustible oak coloured horizontal composite cladding with dark grey pvc soffit on timber frame structure. solid concrete floor.

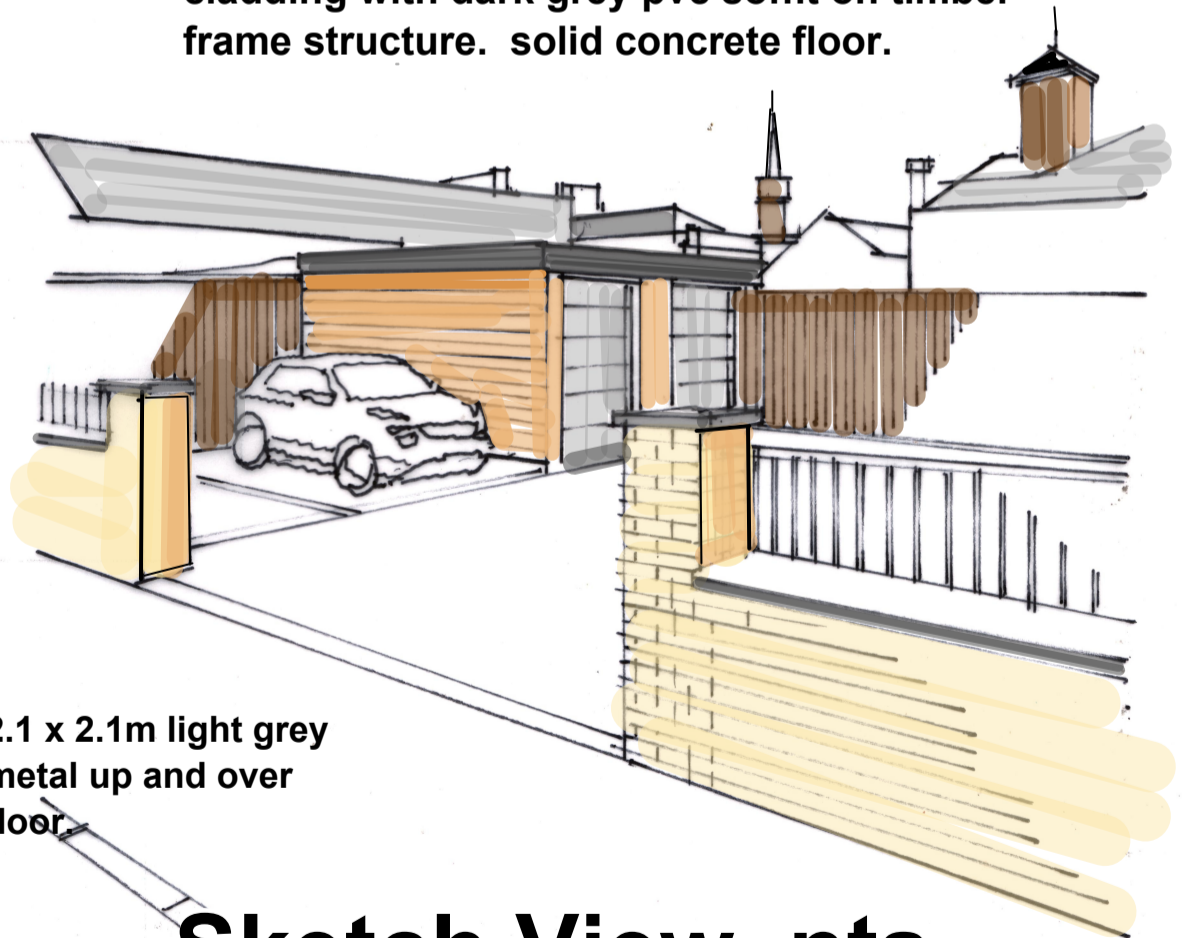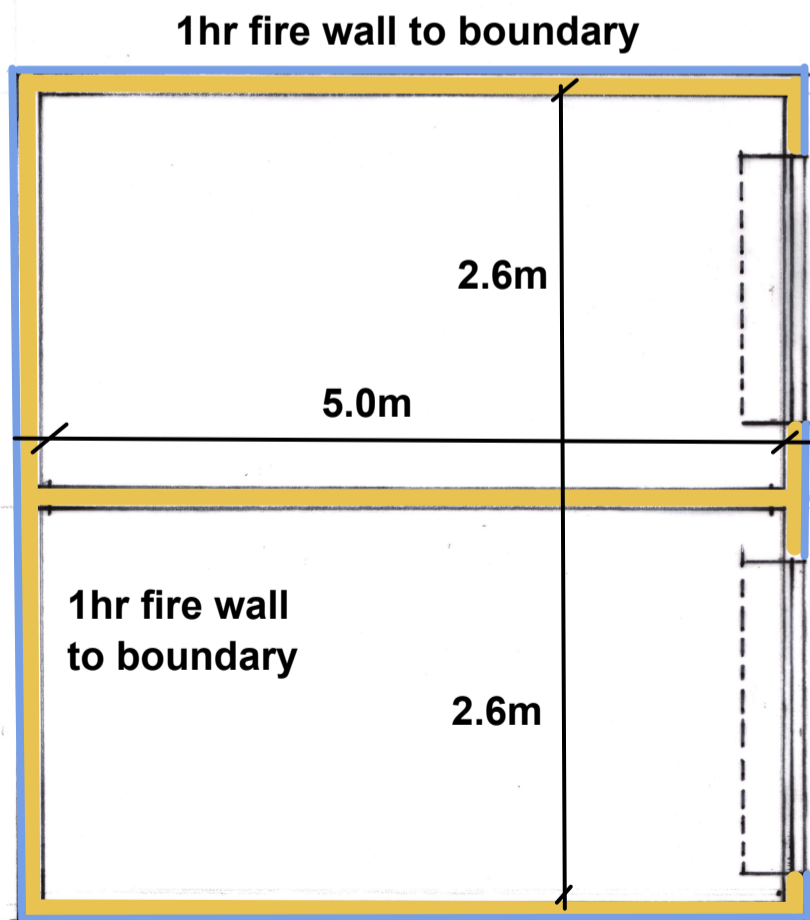

Sketch View. nts.

Plan as Proposed. 1;50