


Ground Floor



First Floor

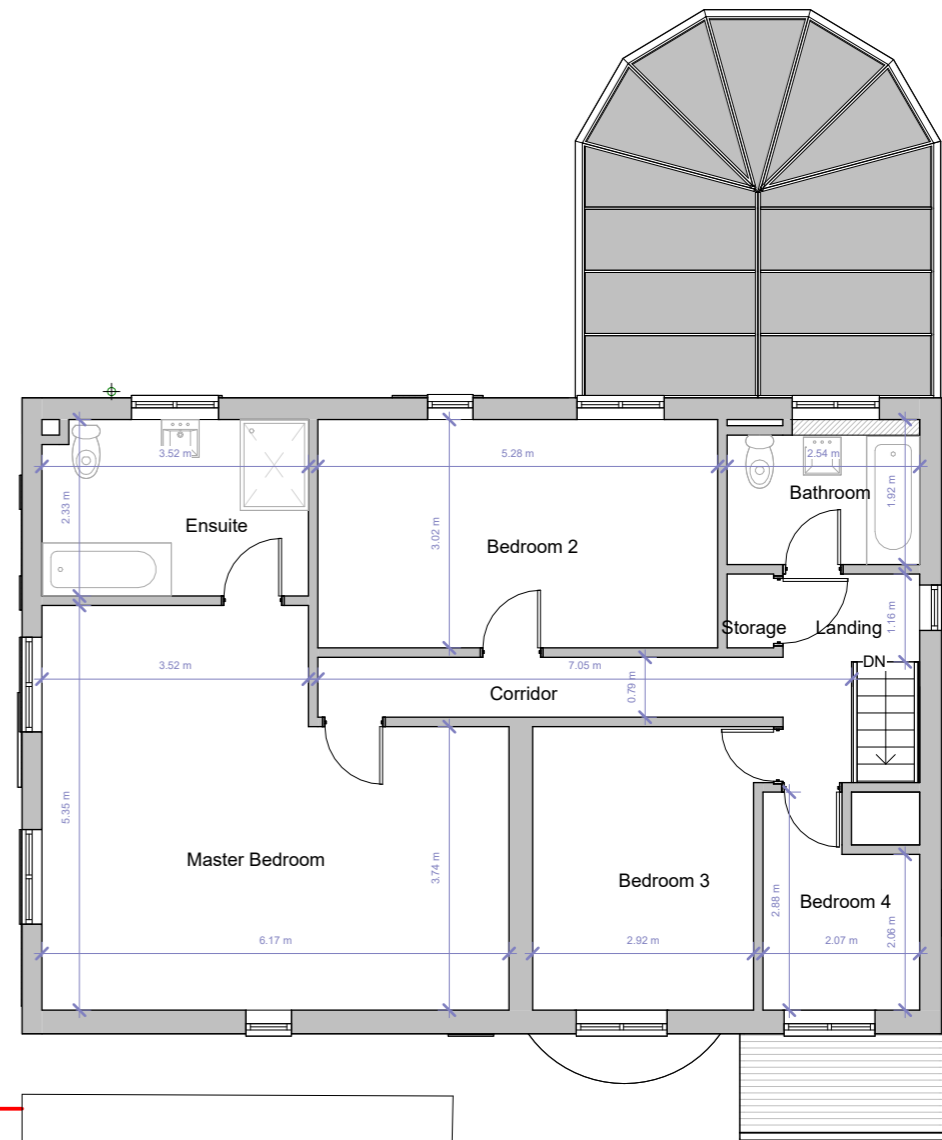

FLUENT
ARCHITECTURAL DESIGN SERVICES
TEL: 0800 043 8838
E-MAIL: INFO@FLUENT-ADS.CO.UK
WEB: FLUENT-ADS.CO.UK

7 Hornbeam Close. Sandhurst

Existing Floor Plans

Scale @ A3
1 : 100

Date
17.01.2024

Drawn by
SZ


Drawing number
P.M.200

Project number
2223

Rev
A

Key:

- Existing
- Proposed
- SVP
- Boundary line
- Existing drainage
- Proposed drainage
- Overhead

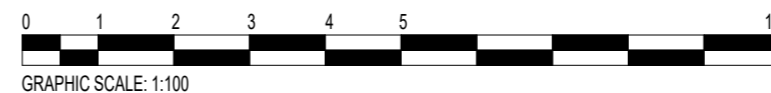

No.	Description	Date
A	First draft	17.01.2024