

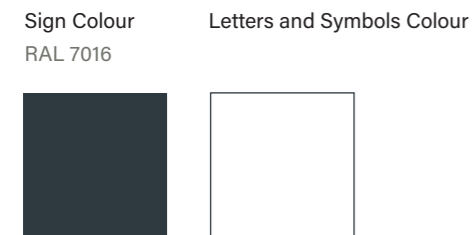


Height and Width

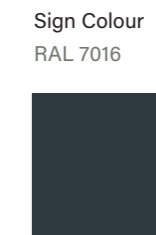

Depth

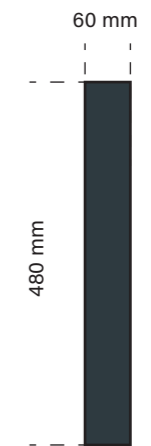

Specs

Width 2850 mm	Projection from face of building 60 mm	Material of sign 5mm aluminium composite board (DIBOND)	Colour of Sign Anthracite – RAL 7016
Height 480 mm	Height of letters and symbols 337mm	Material of letters and symbols Opaque frosted acrylic	Colour of letters and symbols White (Opaque frosted acrylic)
Depth 60 mm	Width of letters and symbols 1650 mm	Internal illuminance level 5W	

Jay Corner Fascia Sign Specs

Height, Width and Depth

Location
Jay corner

Scale
1:10 @A3

Date
29.02.23