



EXIST REAR ELEV. W.

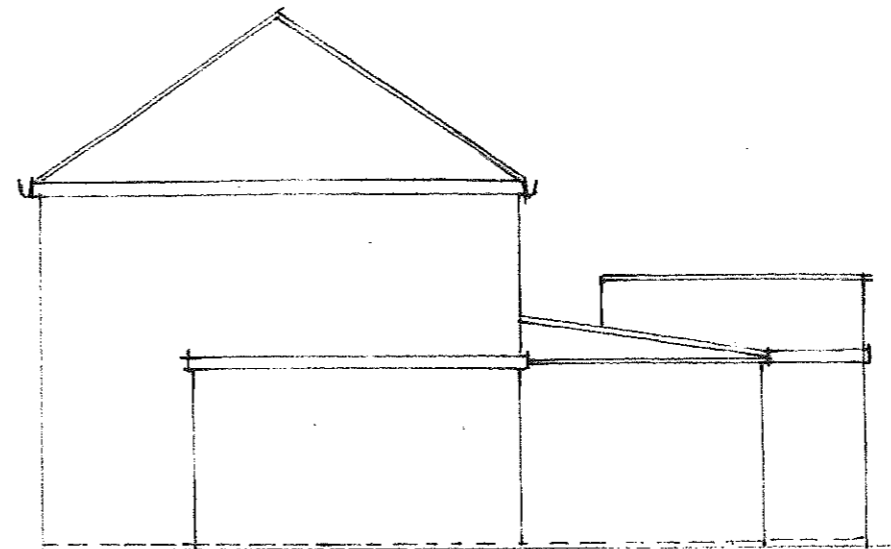

EXIST SIDE ELEV. N.

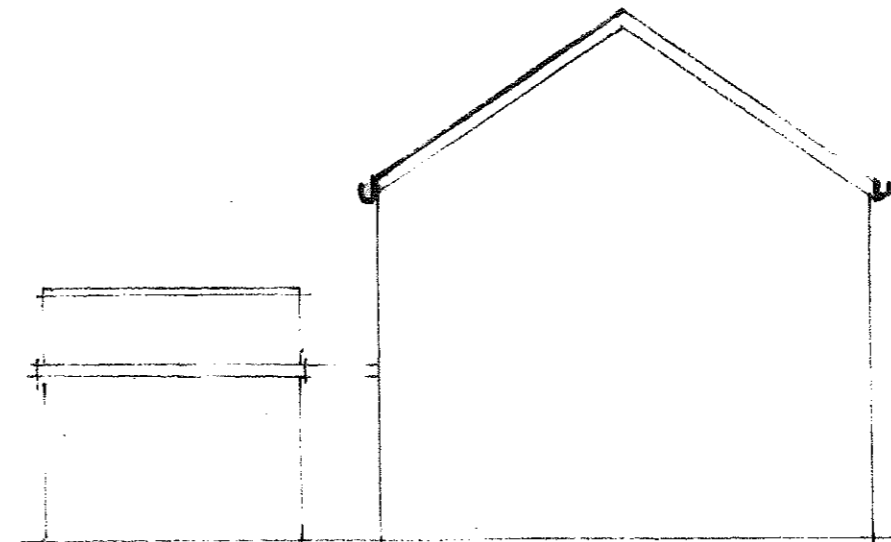

EXIST SIDE ELEV. S.

SCALE - 1-100.