


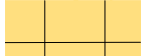
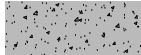



SITE LEGEND

-  GREY PERMEABLE PAVING
-  TARMAC
-  THERMOPLASTIC WHITE LINING
-  TACTILE BLISTER PAVING
-  CONCRETE SLAB PLANT BASE
-  SOFT LANDSCAPING

LEVELS KEY

- + 105.05m LEVEL EXISTING
- + 105.12m LEVEL PROPOSED



Rev No	Revision Description	Date	Chkd
P01	FIRST ISSUE	27.11.23	AC
P02	BIN STORE NOTED	29.11.23	AC
P03	CYCLE STANDS ADDED	08.12.23	AC
P04	FRONT ARRANGEMENT AMENDED	20.12.23	AC

PROPOSED SITE LAYOUT PLAN

