


2 BAY CART LODGE WITH ADDITIONAL SINGLE GARAGE AND SECURE STORE BUILDING showing driveway and new access gateway



this road is unclassified allowing the new access gateway permitted rights

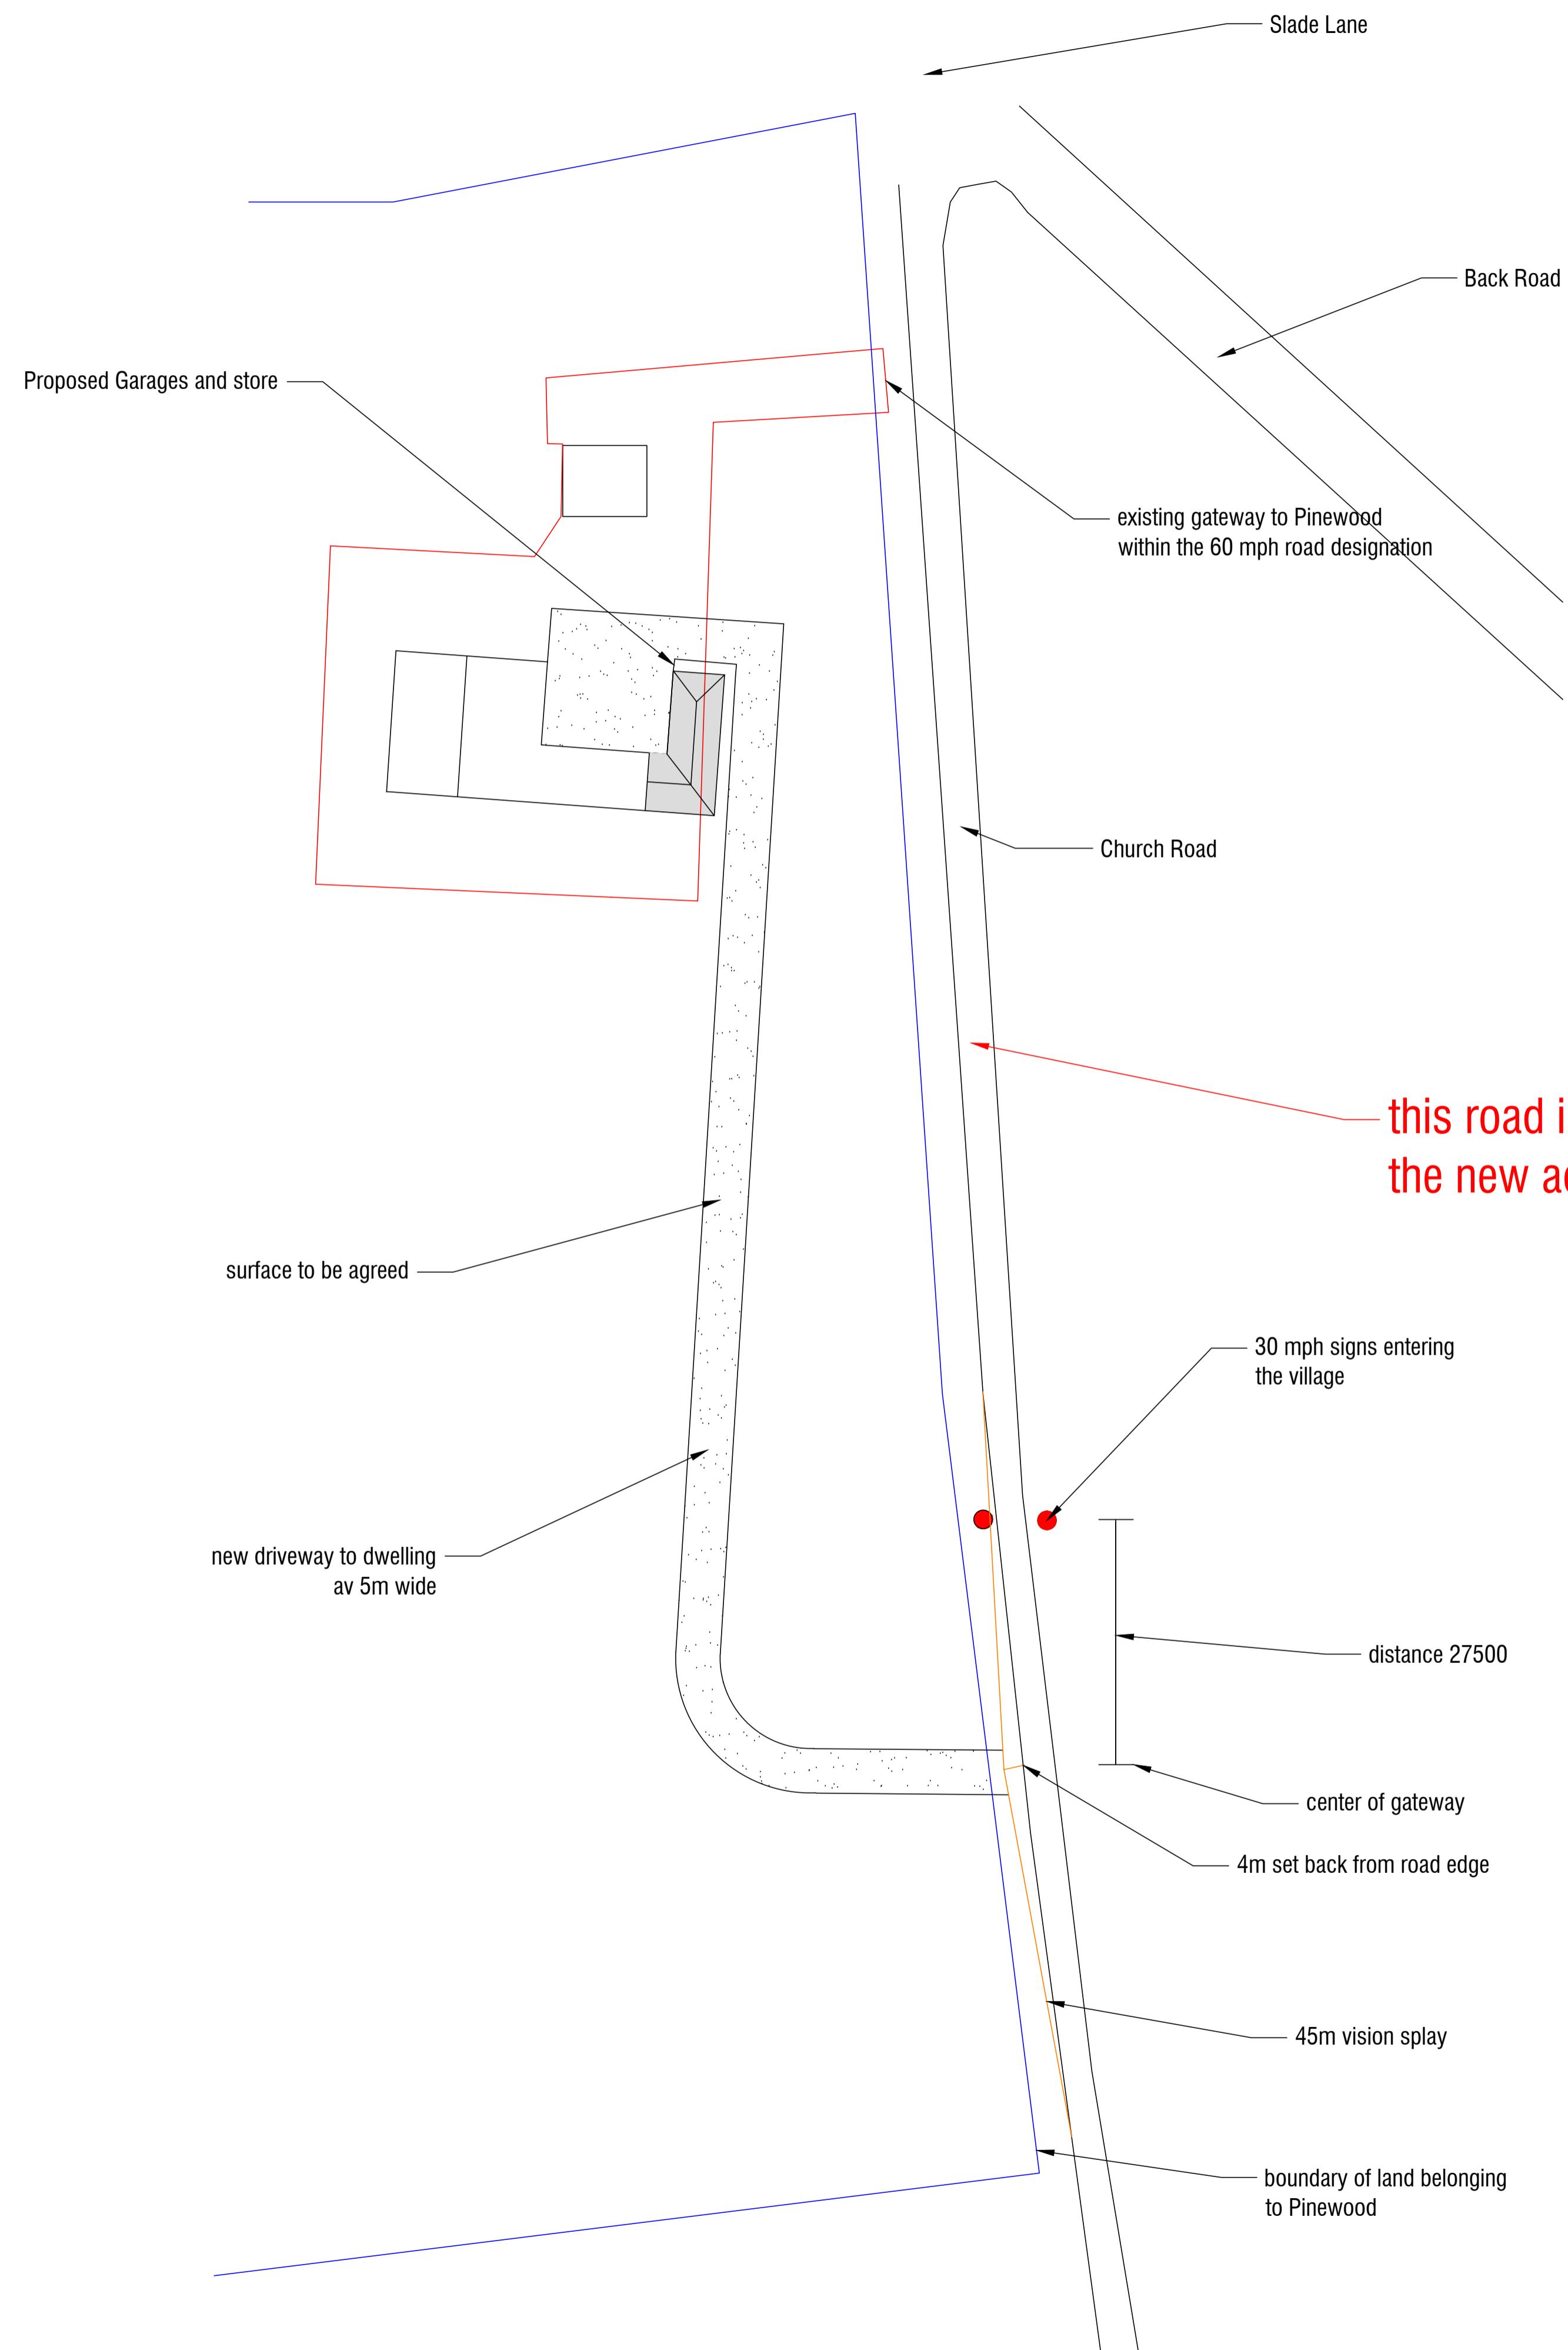

natural break in the wooded area to lay the new driveway

Do not scale from this drawing. Use written dimensions only. Always check with designer.

Andy Warnes BA.HNC(Bldg)	
Planning and Building Consultant	
Tel: 07745 298591	
EMail: aswarnes2@gmail.com	
Client	MR.J.HUNDAL
Project Address	PINEWOOD SLADE LANE YELVERTON NORWICH NR147PR
Scales	as shown on the plan
Date	21.02.2024
Dwg No	02.JH.2024
Dwg By	Checked By