



FRONT ELEVATION

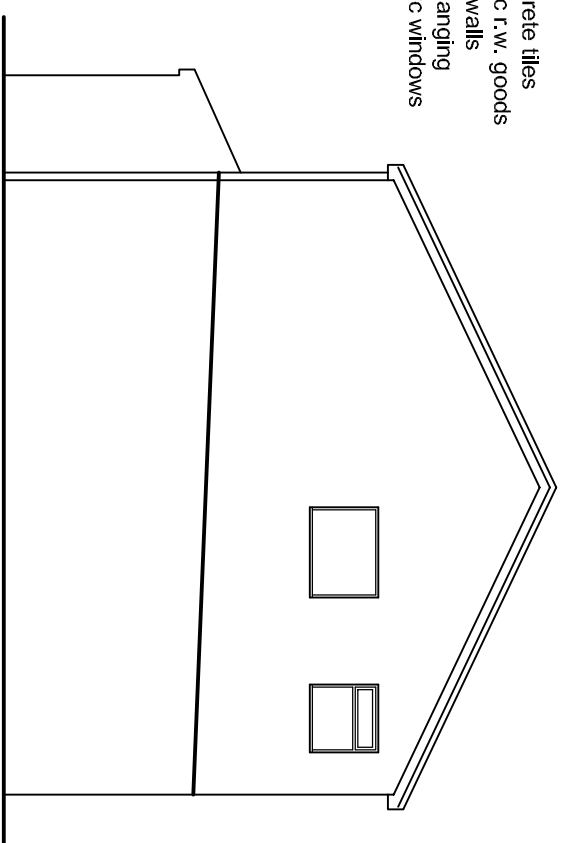




SIDE ELEVATION

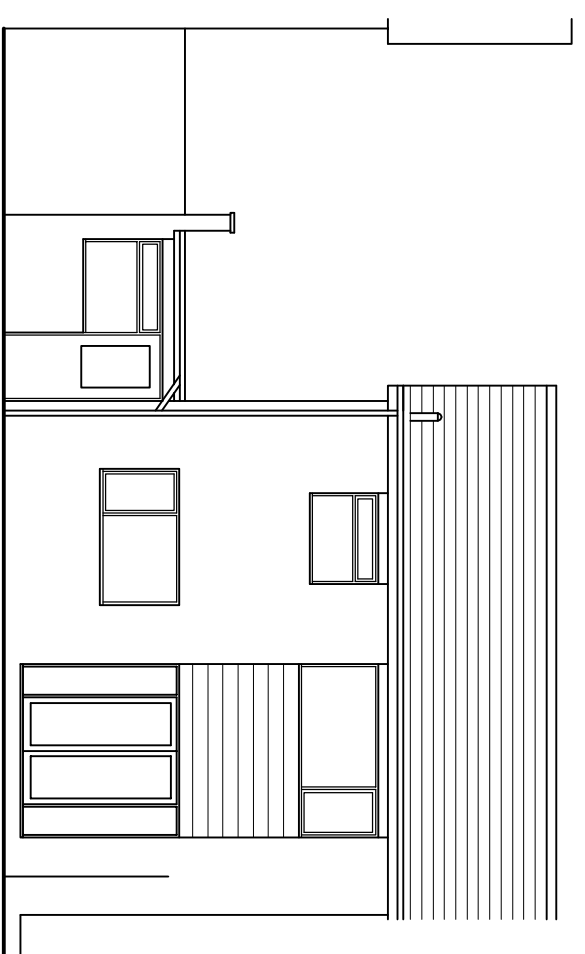


REAR ELEVATION

- Materials
- Grey concrete tiles
- White upvc r.w. goods
- Red brick walls
- Grey tile hanging
- White upvc windows


NOTES
 All works to comply with the Building Regulations 2010 as amended and the requirements of the L.A. Inspector. All dimensions to be checked on site prior to manufacture and any discrepancy reported. Use only figured dimensions DO NOT scale from the drawings.

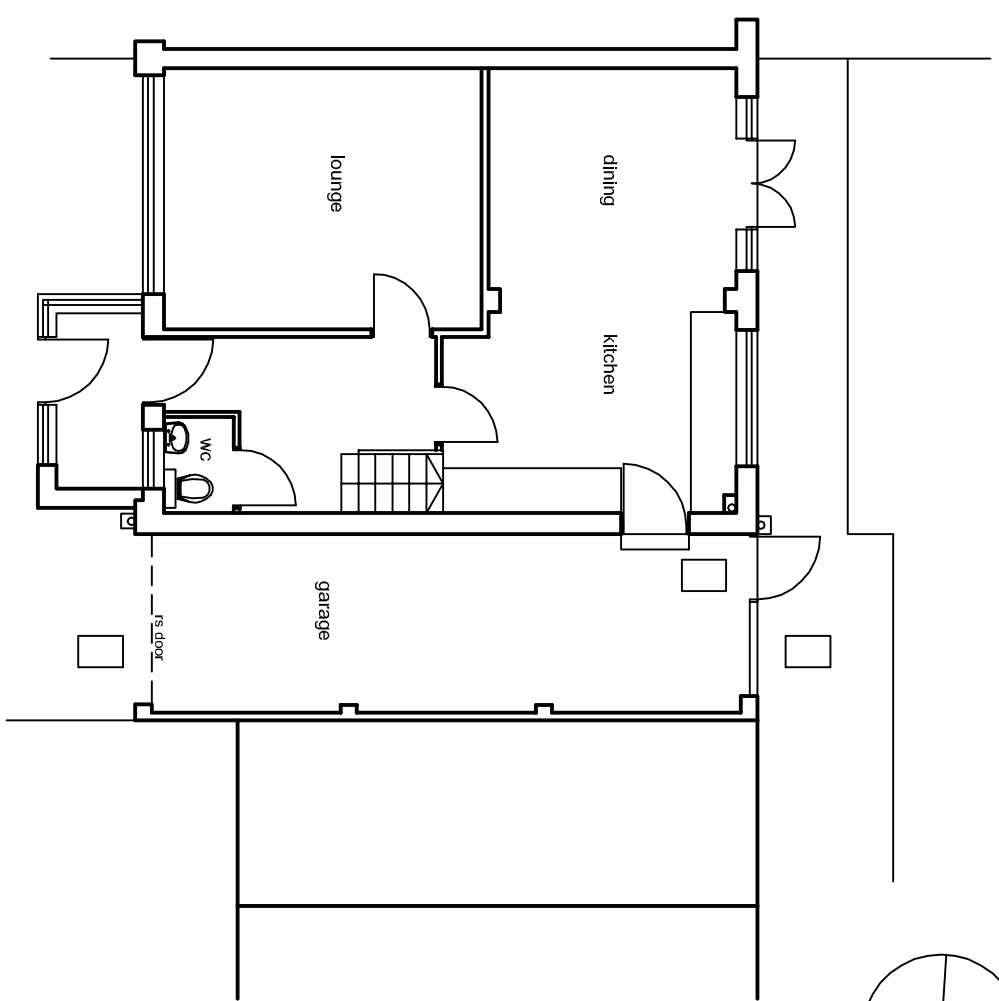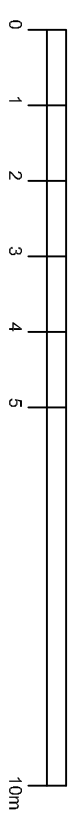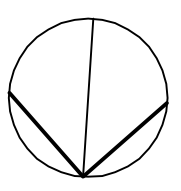

GROUND FLOOR

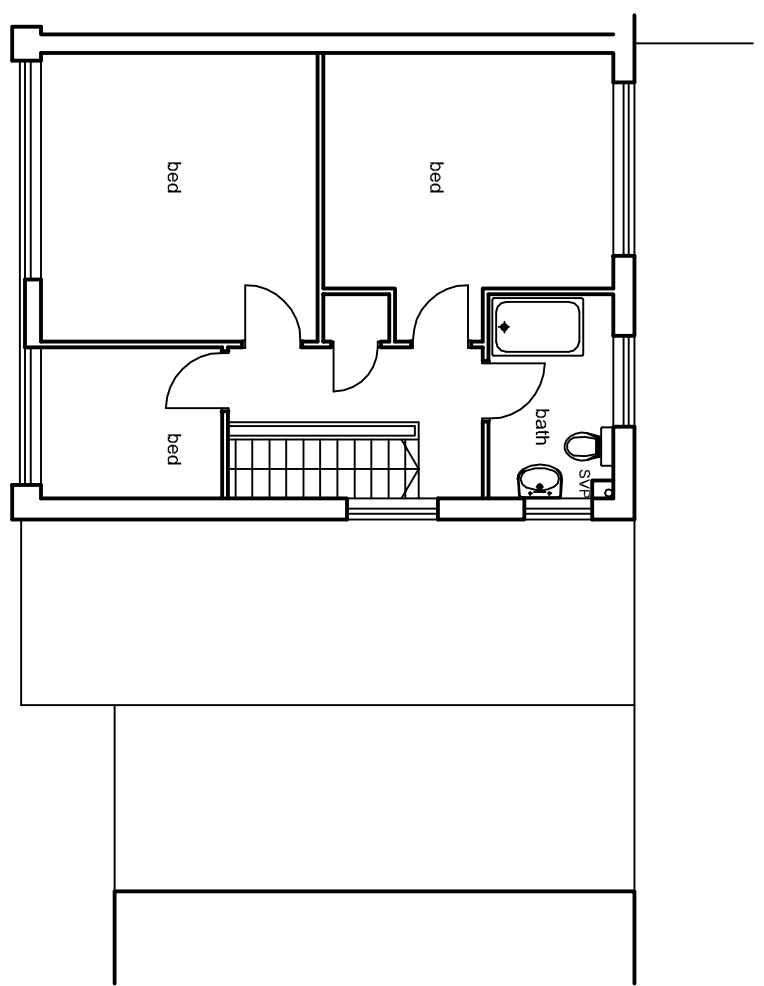

FIRST FLOOR

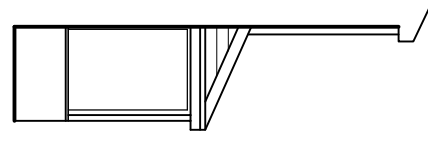

SIDE ELEVATION

Rev	Description	Date
1	Proposed extension at 20 Mayfield Place Brunswick Green for Mrs Jackson	
	existing	

1 : 100
 plotted at A3
 24.05.02
 P.C.Fletcher. Architect