



FRONT ELEVATION

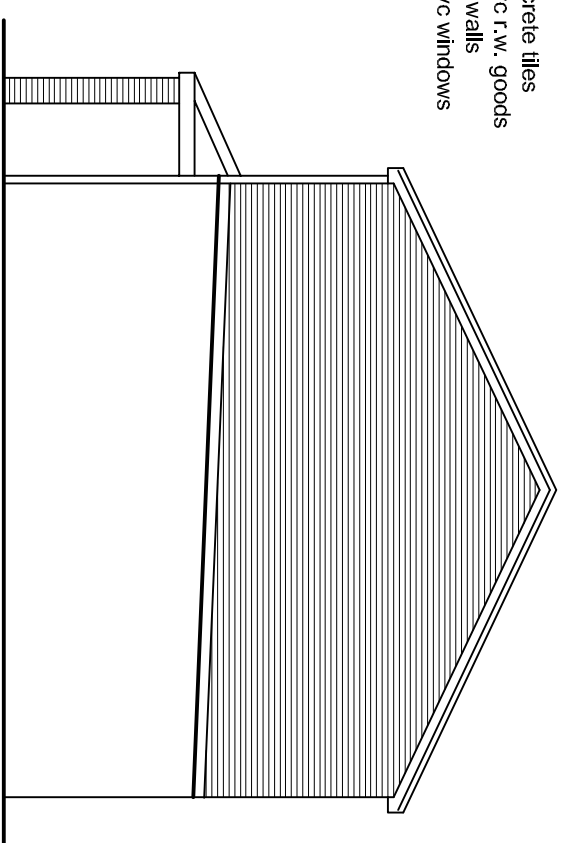


SIDE ELEVATION

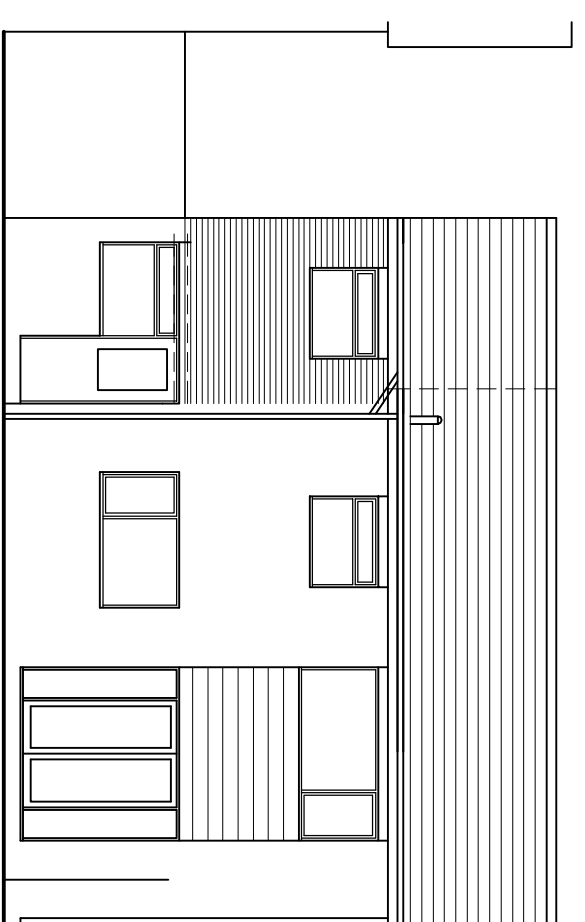


REAR ELEVATION

materials  
 Grey concrete tiles  
 White upvc r.w. goods  
 Red brick walls  
 White upvc windows




**NOTES**  
 All works to comply with the Building Regulations 2010 as amended and the requirements of the L.A. Inspector. All dimensions to be checked on site prior to manufacture and any discrepancy reported. Use only figured dimensions DO NOT scale from the drawings.

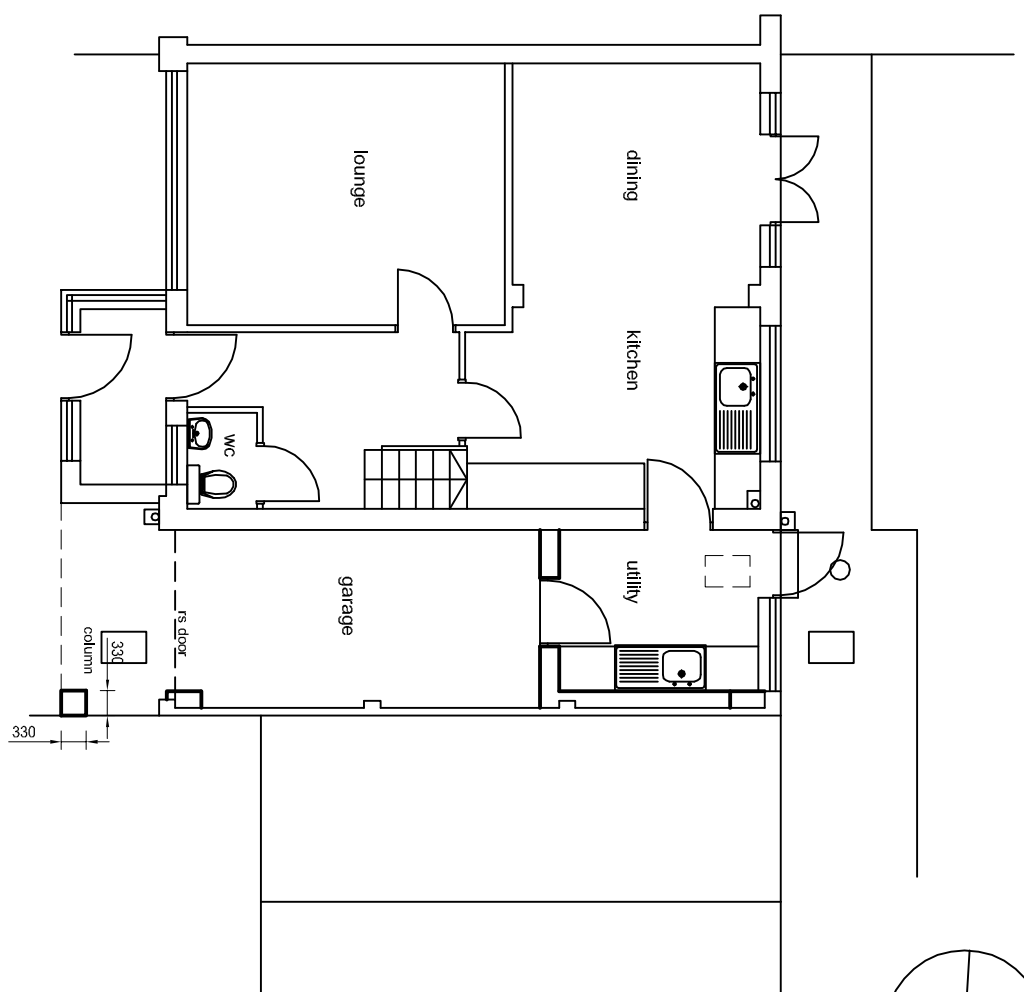

GROUND FLOOR

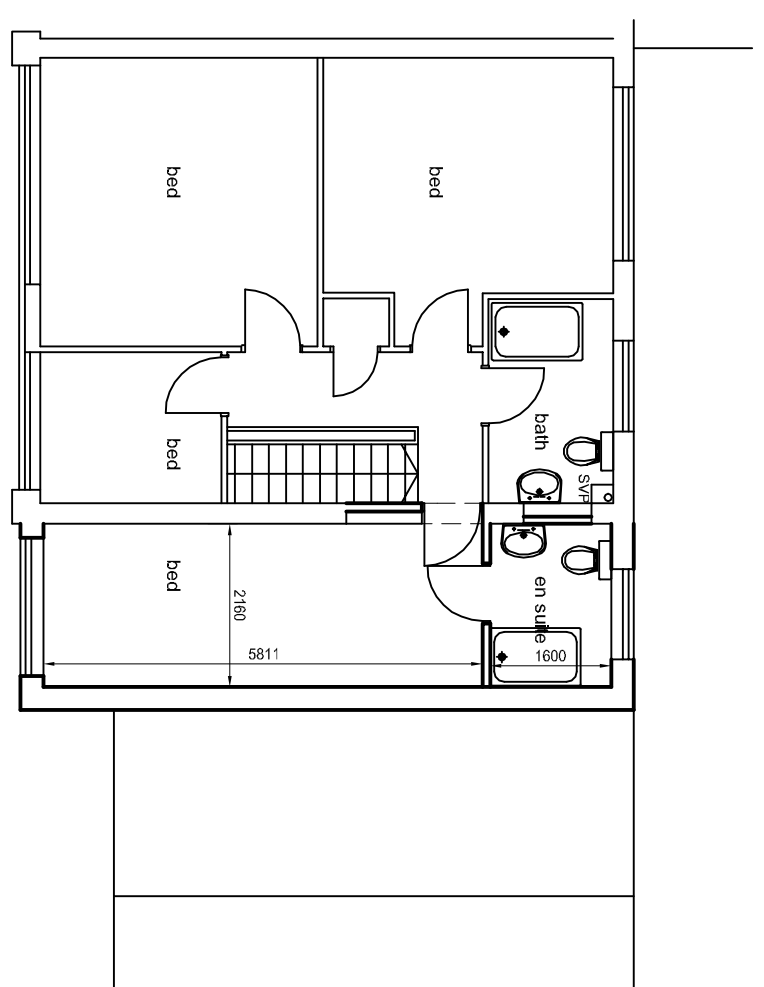

FIRST FLOOR

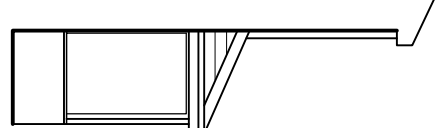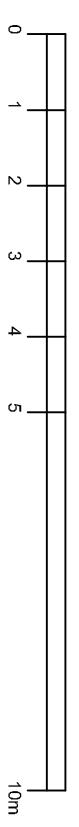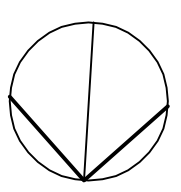

SIDE ELEVATION

Rev	Description	Date
	Proposed extension at 20 Mayfield Place Brunswick Green for Mrs Jackson	
	proposed	

1 : 100 plotted at A3	24.05.03
P.C.Fletcher	Architect