



Existing
Front Elevation




PROPOSED
Front Elevation

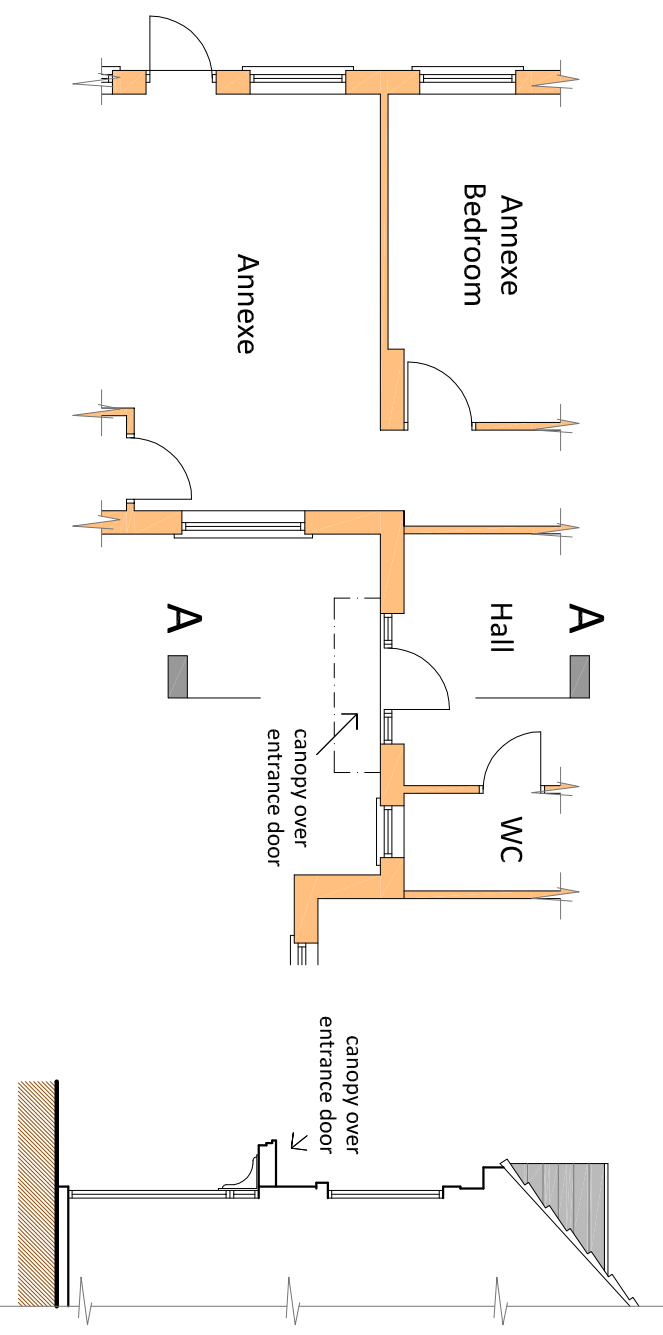

Existing - Part Plan

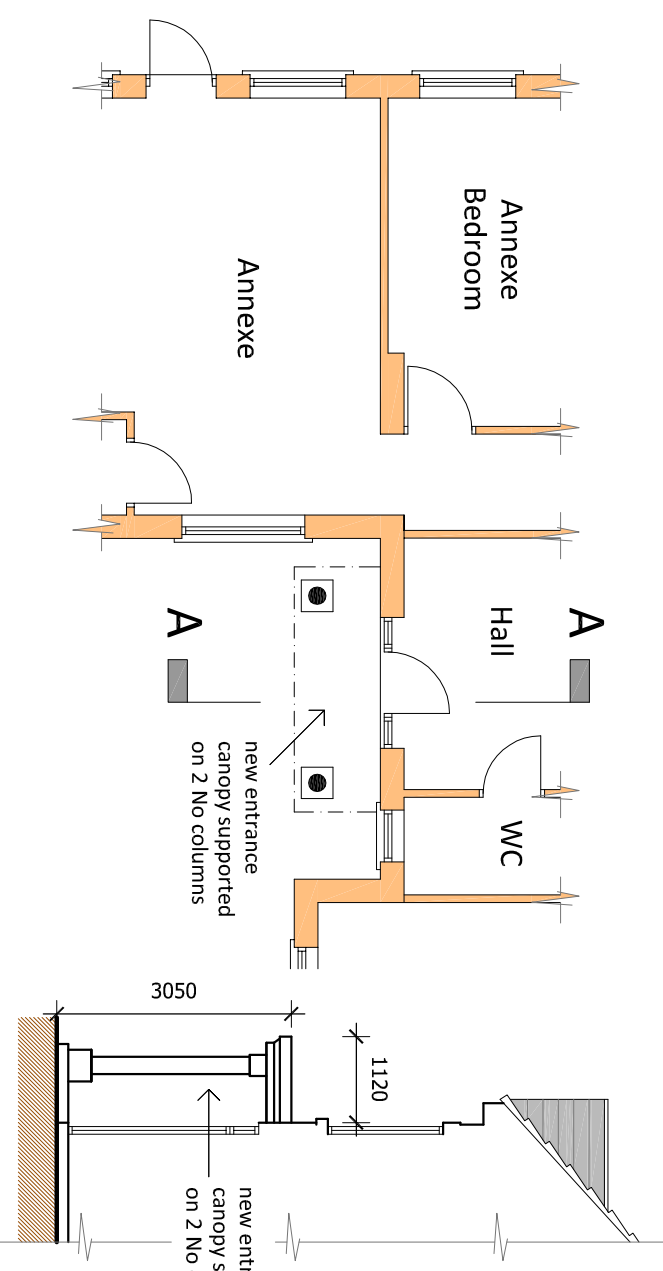

PROPOSED - Part Plan

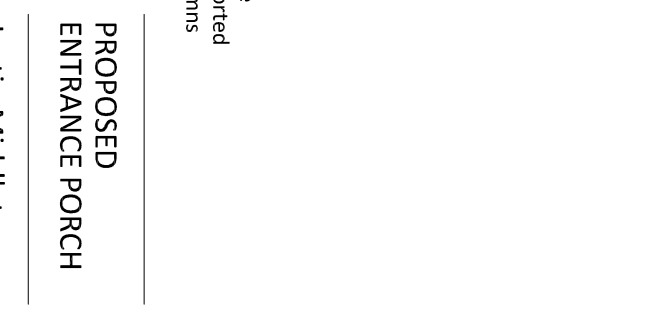

PROPOSED
Section AA

APPROVED DRAWING
PLANNING REF:- 22/0336/HH

**PROPOSED
ENTRANCE PORCH**

Justin Middleton
 Marylees,
 Shuttleworth Lane,
 LE9 1RF

dwg no:- scale:- date:-
 22.14.01 1:100 @ A3 Apr 2022

pgs design
 mobile: 07827 930918
 pgsdesign2014@gmail.com