


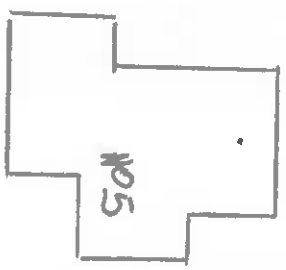
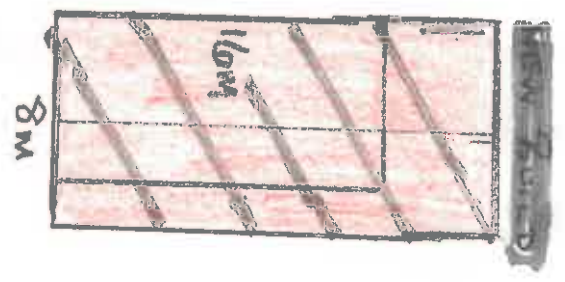


70

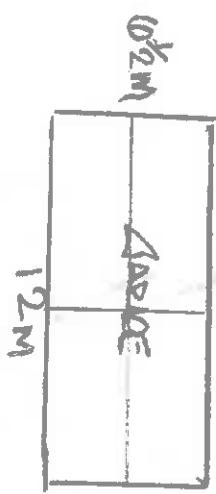



NPS
3.3 HEAVENS
DRAWING

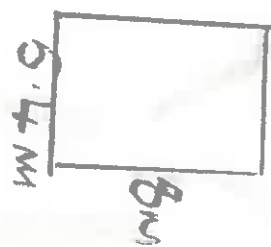

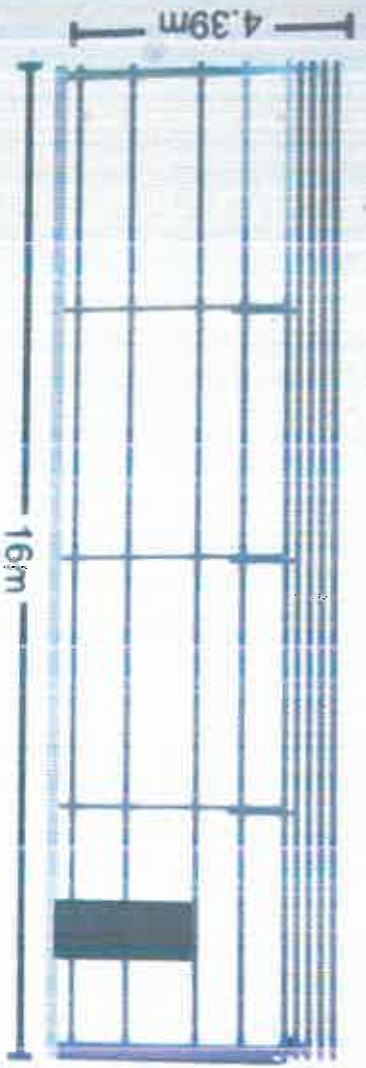

Left

Front

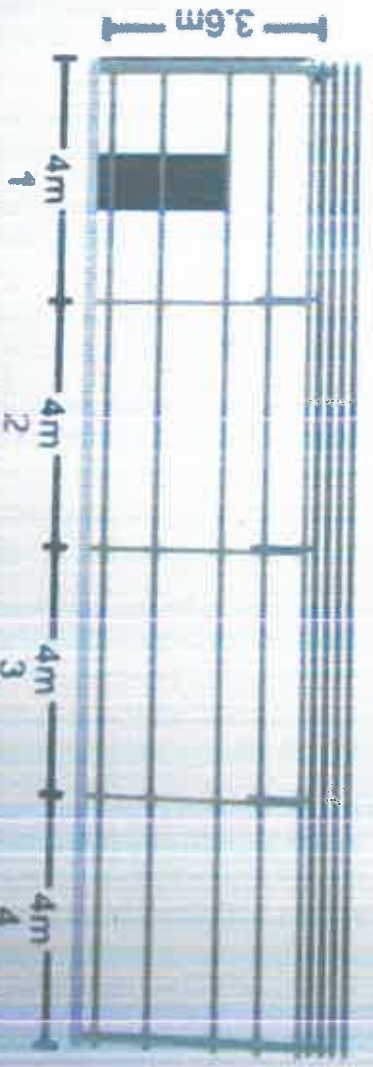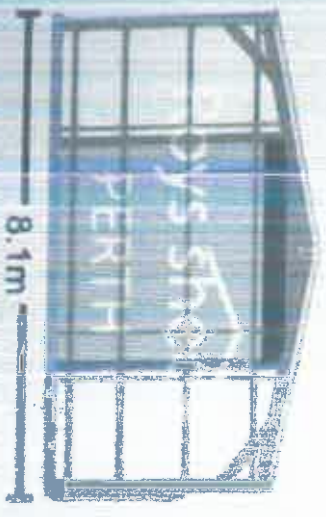

Back

Right

Area: 130m²

Left

16m

b: 8.2m

Roller 3.4m h

PA Door

8.1m

3.6m

Front

4m

4m

4m

4m

1

2

3

4

Right

8.1m

Diagonal 17.3

PERTH SHEETS
PROYS



Cladding

PVC Coated. Bow N cover

Eaves



Purlin Strength
1.5mm rolled

Ridge



Purlin Strength
1.5mm rolled

Top Hat



Purlin Strength
1.5mm rolled

Legs / Trusses

175mm Extruded
Purlin