


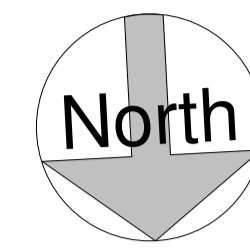

VISUAL SCALE 1:50 @ A1



01-Ground Floor FFL
1 : 50



02-First Floor FFL
1 : 50

