


- GENERAL NOTES:**
1. All dimensions noted are in metres unless stated otherwise.
 2. All levels to be above Ordnance Survey Datum defined levels (A.O.D.M) unless noted otherwise.
 3. Do not scale from this drawing, if dimensions are not clear ask.
 4. This document has been created in accordance with FlanDESCIL Ltd. Terms & Conditions along with the scope of works provided by the client to FlanDESCIL Ltd. Any use of this document other than for its original purpose is prohibited, FlanDESCIL Ltd. accept no liability for any third party use of this document.
 5. FlanDESCIL Ltd. to be immediately notified of any suspected omissions or discrepancies.
 6. This drawing is to be read in conjunction with all other relevant documents relating to the project.
 7. All setting out to be coordinated by the Contractor and to be checked on-site prior to construction.



Surfacing and Kerbing Key

Site Boundary	—
Half Battered Kerb (100mm face)	—
Bullnose Kerb	—
Flush Kerb	—
Footpath Edging	—
Vehicular parking bay markings - 100mm wide Thermoplastic material to BS EN 1436	—
Vehicular parking bay markings - Bodypave 85 white parking markers	—
Proposed Roof Area (Area = 1950m ²)	—
Proposed Impermeable Access (Built to Adaptable Standards) (Area = 70m ²)	—
Proposed Impermeable Footpath (Area = 520m ²)	—
Proposed Permeable Road Surfacing (Load Category E) (Area = 1280m ²)	—
Proposed Permeable Parking Surfacing (Category B) (Area = 670m ²)	—
Proposed Permeable Footpath Surfacing (Category A) (Area = 220m ²)	—
Proposed Permeable Driveway Surfacing (Gravel Parking) (Area = 1100m ²)	—
Proposed Unmade Track to Access	—
Transition Kerbs are not shown on this plan but will be required between kerbs of different types.	

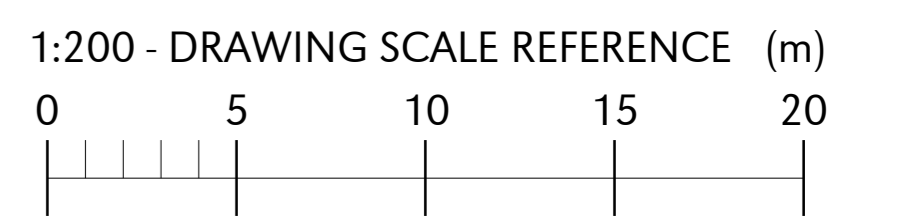

FOR PLANNING

Rev	Date	Rev By	Chkd	Description
0	26-02-24			First Issue
		MIH		



Units T6 & T7 Snettleton Business Park
 Haring Road Snettleton Norfolk NR16 2JU
 Telephone: (01953) 452001
 E-mail: pdc@pdceengineering.co.uk www.pdceengineering.co.uk
 PDC Engineering a FlanDESCIL Ltd Company

civil • structural • environmental • surveying

Client
Herin Property Investments LLP

Project
**Willisham Hall,
 Willisham Hall Road,
 Willisham, Ipswich IP8 4SL**

Drawing Title
Kerbing and Surfacing Plan

Scale	U.N.O.	Date	Drawn By
1:200 (A0)		February 2024	JFY
Drawing No.	29478/009	Rev	0