


Tobermore: Pedesta permeable concrete block paving; 'Bracken'



Tobermore: Hydropave permeable paving; 'Heather'

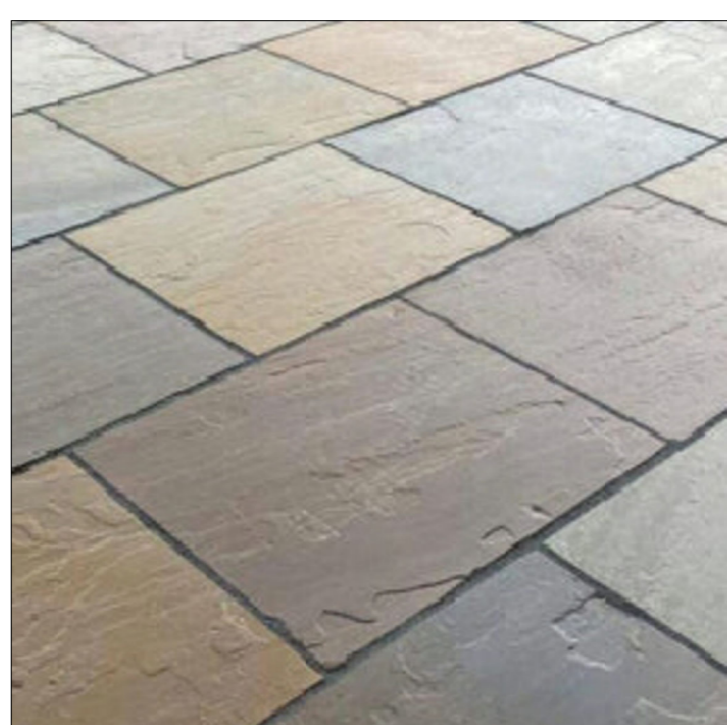

Pavestone Raj Blend sandstone



LEGEND (HARD WORKS)

- Bituminous macadam, 'dark grey' with concrete kerbs
- Bituminous macadam, 'light grey' footpaths with 50mm concrete kerbs
- Tobermore: Pedesta permeable concrete block paving; 'Bracken' 80mm deep, 200 x 100mm, herringbone pattern (or similar)
- Tobermore: Hydropave permeable paving; 'Heather'; 208 x 173mm x 60mm (d) (or similar)
- Golden Gravel (20mm) over gravel grid 50mm deep, overfill by 25mm; 150mm subbase of compacted type 1
- Pavestone Raj Blend sandstone; 600mm x 900mm x 18mm (d) (or similar)
- Marshalls granite sets rumble strip 100mm x 100mm x 100mm
- British Standard Half battered Concrete Kerb; 255mm x 125mm x 214mm
- British Standard Bull Nosed Concrete Kerb 125mm x 150mm x 915mm
- Flat top concrete edging 914mm x 50mm x 50mm
- Jackson Timber post and rail fence, 1200mm ht
- Timber close board fence to garden boundaries, 1800mm
- Timber gates, 1800mm height, 1000mm wide
- Seating - Streetmaster 'Greenwich Bench' 1800mm (l) x 445mm (h) x 491mm (w) 'black'
- The Bike Storage Co - 6/8 Space Amazon Eco Cycle Shelter timber cycle store with 5No Sheffield hoops bicycle storage; 2100mm x 3100mm x 2100mm (h) (or similar)
- Bin Store bespoke timber surrounds; 1No 2389mm x 3500mm x 1500 (h); 1No 4770mm x 14210mm x 1500mm (h)
- Electric vehicle charging point
- Jacksens Fencing: Sentry Metal Fence and gate to match; railings Black 1200mm ht
- Playtop safety surfacing, porous rubber crumb, 'Mid Green' RAL6017 and 'Brown', 90mm depth, RAL8024 sub-base to Engineer's recommendation Charcon Flat Top edging 50mmW x 150mmD x 914mmL
- Wicksteed Playscapes, 1No Timber 2 seat Swing Play area 7900 x 3500mm Surfacing requirements corresponding to a fall height of  $\leq 1.40$
- Wicksteed Playscapes, low pedestal slide Play area 6186 x 3537mm Surfacing requirements corresponding to a fall height of  $\leq 1.40$ m
- Wicksteed Playscapes, Cheese slide Play area 5160 x 3675mm Surfacing requirements corresponding to a fall height of  $\leq 1.00$ m



Swing set



Toddler slide



Slide for older children

Notes  
 Plan to be read in conjunction with the engineer and landscape drawings.  
 No measurements to be scaled off drawing. Worked from figured dimensions only.  
 All dimensions shown on drawing are shown in millimetres unless otherwise stated.  
 All dimensions and levels to be checked on site. Landscape Architect to be notified immediately of any discrepancies prior to the commencement of works.



Date	Reason for revisions	By
19.02.2024	Change to drive surface type	JW

Client: **W0 Chaplin Farms Ltd**

Project: **Willsham Hall, Barking Road, W9 4LJ**

Drawing Title: **Hard works**

Scale: **1:200 @ A0** Date: **May 2020**

Drawing Number: **1195-02** Revision Number: **D**