



- GENERAL NOTES:**
- All dimensions noted are in metres unless stated otherwise.
  - All levels to be above Ordnance Survey Datum defined levels (A.O.D.m) unless noted otherwise.
  - Do not scale from this drawing, if dimensions are not clear ask.
  - This document has been created in accordance with Plandescil Ltd. Terms & Conditions along with the scope of works provided by the client to Plandescil Ltd. Any use of this document other than for its original purpose is prohibited, Plandescil Ltd. accept no liability for any third party uses of this document.
  - Plandescil Ltd. to be immediately notified of any suspected omissions or discrepancies.
  - This drawing is to be read in conjunction with all other relevant documents relating to the project.
  - All setting out to be coordinated by the Contractor and to be checked onsite prior to construction.

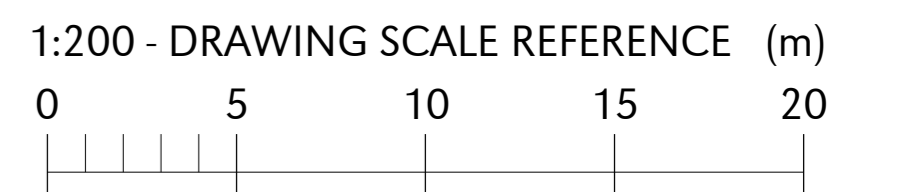

**Civil 3D Surface Key**

Site Boundary	
Existing Site Spot Levels	
Proposed Floor Levels	
Proposed Site Levels	
Proposed Gradient	
Proposed Contour Levels	
Proposed 0.05m Contour	
Proposed 0.1m Contours	

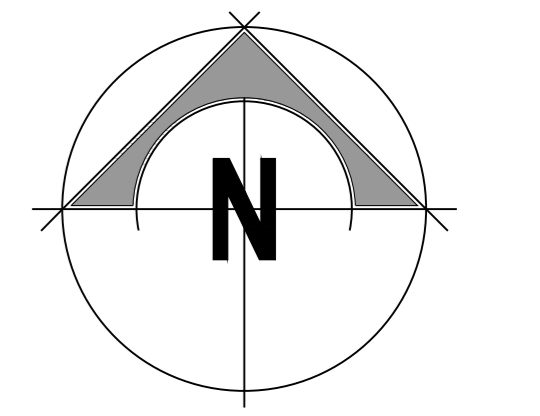

**FOR PLANNING**

Rev	Date	Rev By	Chkd	Description
0	26-02-24	MJH		First Issue

**pdc** PLANNING DESIGN CIVIL

Units T6 & T7 Snettleton Business Park  
Haring Road Snettleton Norfolk NR16 2JU  
Telephone: 01953 452091  
E-mail: pdc@pdconengineering.co.uk www.pdconengineering.co.uk  
PDC Engineering a Plandescil Ltd Company

civil • structural • environmental • surveying

Client  
**Herin Property Investments LLP**

Project  
**Willisham Hall Barns,  
Willisham Hall Road,  
Willisham Ipswich IP8 4SL**

Drawing Title  
**Proposed Contour and Level Plan**

Scale	U.N.O.	Date	Drawn By
1:200 (A1)		Feb 2024	CND
Drawing No.	29478/100	Rev	0