


PHOTOGRAPHS OF EXISTING ROOF - LEY'S COTTAGE, ST. BURYAN

MISSING BATTEN
(LATHS)

FRONT SLOPE FELT)

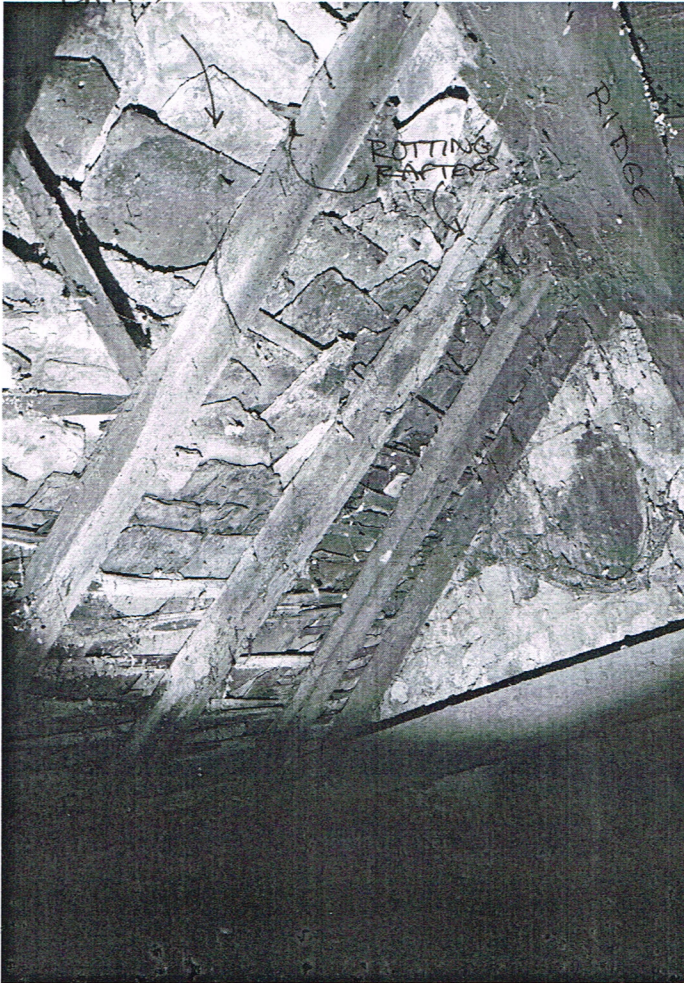

EASTERN END - showing ridge + party wall

WESTERN END - at party wall



NORTHERN REAR SLOPE - SHOWING MORE DECAY OF TIMBERS AND SLATE

NORTHERN REAR SLOPE - SHOWING DECAY OF TIMBERS AND SLATE ABOVE CEILING.