




A ONE X FASCIA SIGN C/W SET OF INDIVIDUAL LETTERS AND TROUGH LIGHT
SIZE. 4.35m x 550mm. H.A.G. 4.6m.

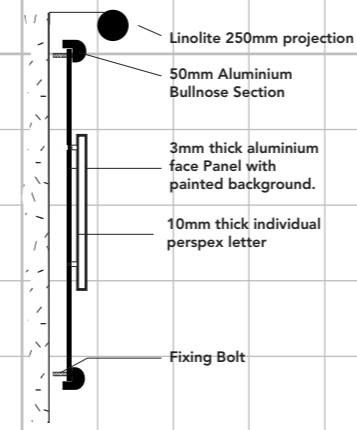

B TWO X AMENITY SIGNS
SIZE. 0.7m x 1200mm. H.A.G. 0.9m.

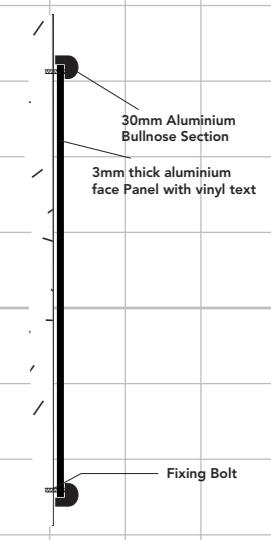

C ONE X CHALKBOARD SIGN
SIZE. 0.7m x 1200mm. H.A.G. 0.9m.

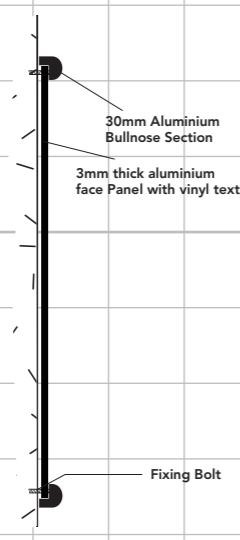

D TWO X LOGO SIGNS
SIZE. 1.67m x 1675mm. H.A.G. 3m.
SIZE. 1.4m x 1400mm. H.A.G. 6.75m.



SLIMLINE TROUGH LIGHT DETAIL

TECHNICAL SPECIFICATION

- Slim 44mm aluminium profile*
- Cut and water tight - sealed to IP68
- Length: Any size to several metres (100mm minimum - 5000mm maximum per section)
- Magnifying lens with built in pocket
- Internal Triolite LED drivers**
- 1610 lumens per metre output
- 11.5 watts per metre
- Quick-fit brackets
- 2 part fully sealed middle connector system
- 4 year parts warranty
- Conforms to EN60598 electrical safety requirements and tested by Nemko Ltd

E THREE X WALL LIGHTS
H.A.G. 2m.

HEIGHT	330mm
WIDTH/DIA	205mm
DEPTH	240mm
TYPE	Outdoor Wall Light
FORMAT	Single Bracket Wall Light
ORIENTATION	Hanging
TECHNOLOGY	Universal
IP RATING	IP44

F SEVEN X LED FLOOD LIGHTS
H.A.G. 5m & 8.5m.

30 WATT LED FLOODLIGHT

technical specification

- 100 lumens per watt
- Efficiency greater than 90%
- Compact and light weight
- Wide temperature range -20°C to 50°C
- IP68 making the SENA flood light suitable for use in multiple locations
- Available in 3000K warm white and 6000K cool white
- 120° beam angle
- 100-240V AC input, suitable for global use
- Power factor >0.9

SIGNAGE COLOURS:

-  WHITE
-  F&B STUDIO GREEN
-  F&B YEABRIDGE GREEN
-  TIMBER EFFECT

