


8 Elmwood Avenue
SP6 IDN



SCALE 1:50

Elevation A

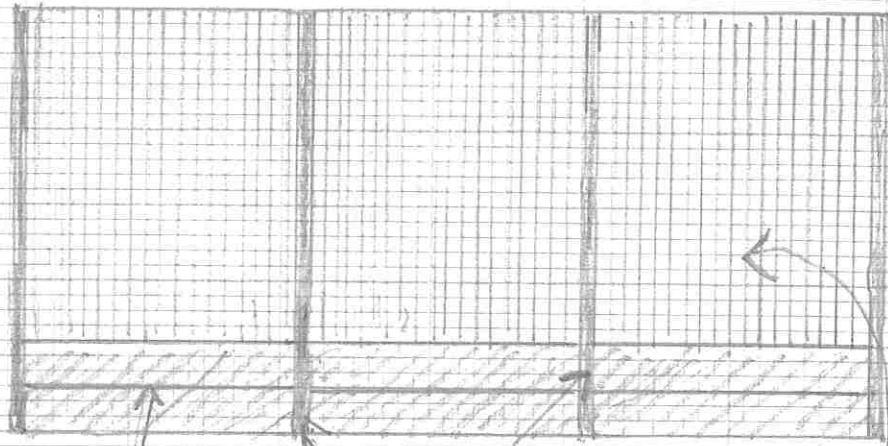


- * Concrete Gravel Boards
- * reduce in height from A to C
- Slotted Concrete Posts
- Closeboard Fence Panels

Elevation B

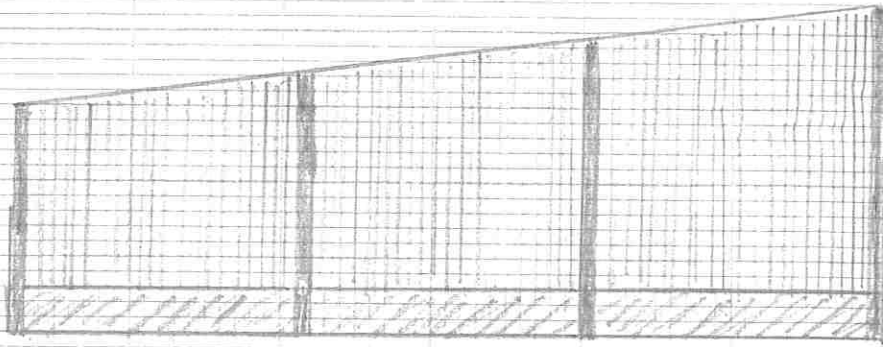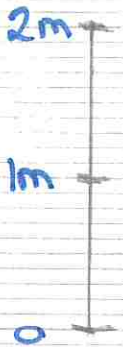

Elevation C

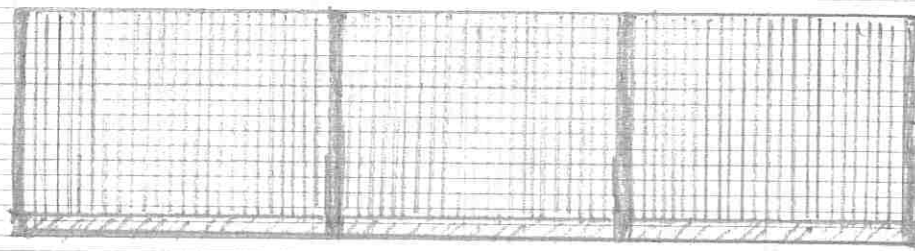

A, B & C as marked on the scale block-plan