



CHARGER FINISH: PPC STEEL
 COLOUR: BLACK WITH POLISHED ALUMINIUM
 BOLLARD: POLISHED ALUMINIUM

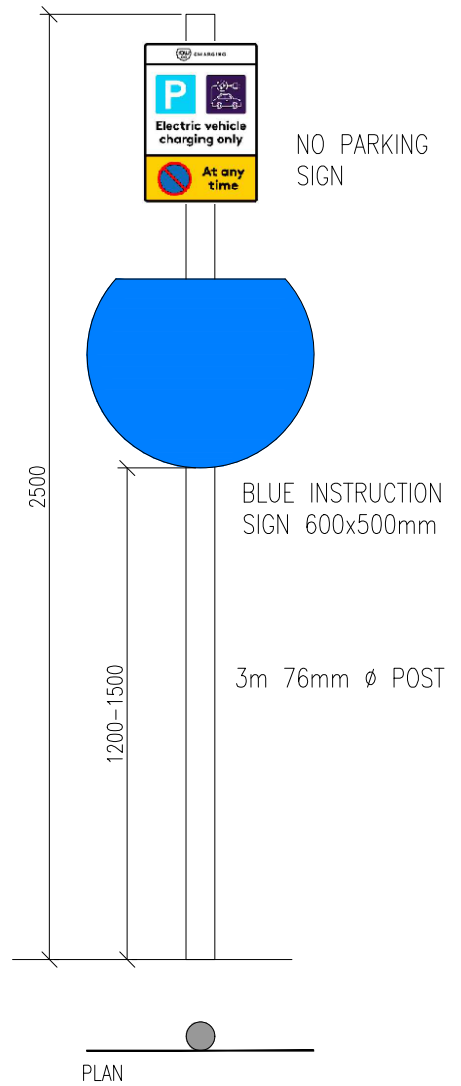

SIGNAGE



1:20 SCALE BAR

REV	DESCRIPTION	REV BY	APP	DATE
-	-	-	-	-
ADDRESS RUSHBROOKE ARMS SICKESMERE BURY SAINT EDMUNDS IP30 0BU		PROJECT NAME A210323 RUSHBROOKE ARMS HOTEL		 RAW CHARGING NETWORK LTD BOWCLIFFE HALL BRAMHAM WETHERBY LS23 6LP
DRAWING TITLE CHARGER, BOLLARDS AND SIGNAGE		DRAWN BY KP		
DRAWING NO 098 D 04		SCALE (@ A4) 1 TO 20		
		REV -		