



Existing Front Elevation 1:100



Existing Side Elevation



Existing Side Elevation



Proposed Front Elevation 1:100




Proposed Side Elevation



Proposed Side Elevation



Existing Rear Elevation

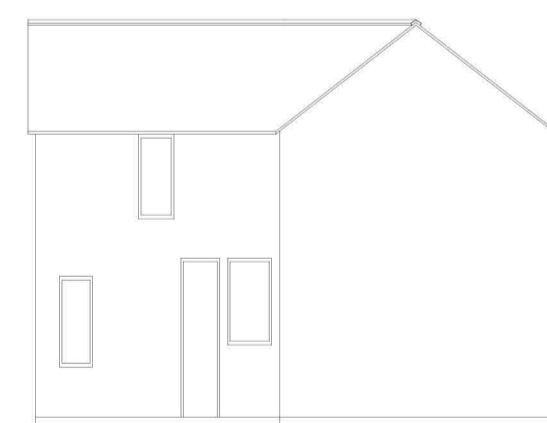

Proposed Rear Elevation

PLANNING NOTES

WALLS TO BE BRICK TO MATCH HOST DWELLING PLINTH
TO HAVE COPING TO MATCH EXISTING BAY WINDOWS

ROOF TO BE NATURAL SLATES TO MATCH EXISTING

DOORS AND WINDOWS TO BE UPVC DOUBLE GLAZED RESIDENCE 9
OR SIMILAR