



Existing Front Elevation 1:100



Existing Side Elevation




Existing Side Elevation



Proposed Front Elevation 1:100  
6004



Proposed Side Elevation

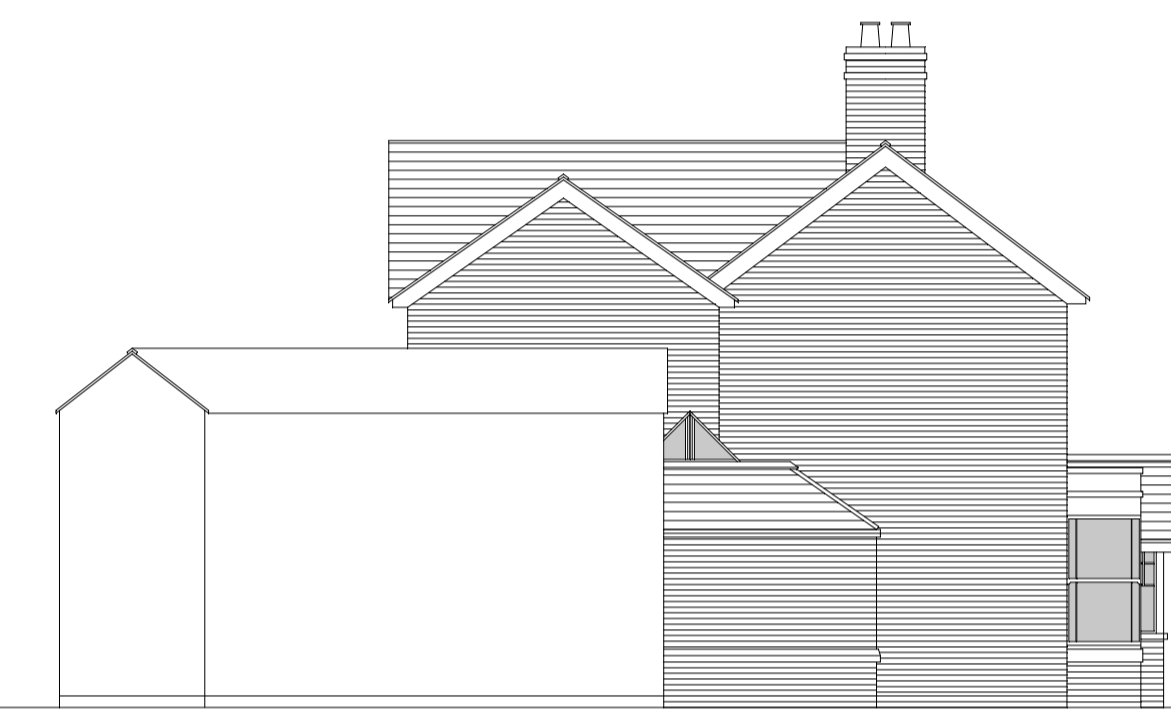


Proposed Side Elevation

DIMENSIONS  
TO AVOID CONFUSION, AS THE LINK EXTENSION  
AND OUTBUILDING ARE NOT IN THE SAME PLANE  
AS THE HOST DWELLING PLEASE REFER TO PROPOSED  
GROUND AND FIRST FLOOR PLANS FOR PLAN (HORIZONTAL)  
DIMENSIONS

PLANNING NOTES  
WALLS TO BE BRICK TO MATCH HOST DWELLING PLINTH  
TO HAVE COPING TO MATCH EXISTING BAY WINDOWS  
ROOF TO BE NATURAL SLATES TO MATCH EXISTING  
DOORS AND WINDOWS TO BE UPVC DOUBLE GLAZED RESIDENCE 9  
OR SIMILAR



Existing Rear Elevation

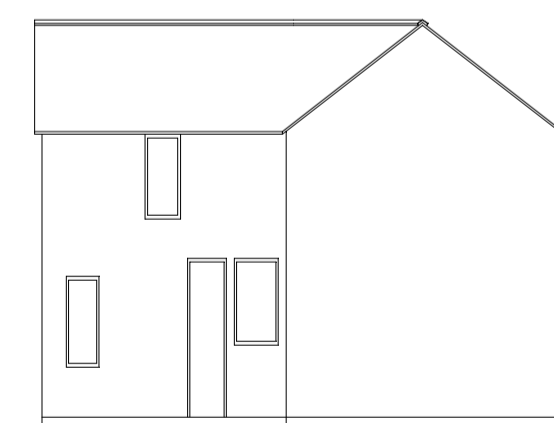

Proposed Rear Elevation  
2978