

STABLES BUILT IN BLOCK & MORTAR, RENDERED/CLADDED  
 ONDULINE CORRUGATED ROOF IN BLACK WITH 1 X CLEAR SHEET ABOVE EACH STALL  
 BLACK GUTTERING & DOWN PIPES

Rev.No	DATE	REV. NOTE
01	20/02/23	roof redesigned
02	08/06/23	post pre-app revs
03	10/06/23	annotations corrected
CAD REF		



**NOTES:**

THIS DRAWING IS INDICATIVE ONLY AND MUST NOT BE RELIED UPON FOR CONSTRUCTION UNLESS THE DRAWING IS NAMED AS 'CONSTRUCTION'.

ALL DIMENSIONS TO BE CHECKED AND VERIFIED, WITH ANY DISCREPANCIES REPORTED TO THE PLAN HUB.

THIS DRAWING REMAINS THE PROPERTY OF THE PLAN HUB AND MUST NOT BE COPIED OR REPRODUCED WITHOUT PRIOR WRITTEN PERMISSION.

**Project Title**

Stables, Washroom & Tackroom

**Drawing title**

Proposed Stable Block

Client GREG PAYNE

Client address KINGS LANE FIELD, PULBOROUGH, RH20 1LE


Drawn By	Designed By
DG	NB
Checked By	Approved By

Drawing No	Revision No
001	03


Compass	Date	Scale
	09-02-23	1:200
	Status:	Sheet size:
	Consultation	A3

HEAD OFFICE :  
 THE PLAN HUB  
 Suite 6, 272 London Road,  
 Wallington, Surrey, SM6 7DJ  
 Phone : 0203 603 1599 E-mail : info@theplanhub.co.uk


THIS DRAWING IS A COPYRIGHT OF THE PLAN HUB AND MUST NOT BE DUPLICATED OR REPRODUCED WITHOUT PERMISSION FROM THE COMPANY.

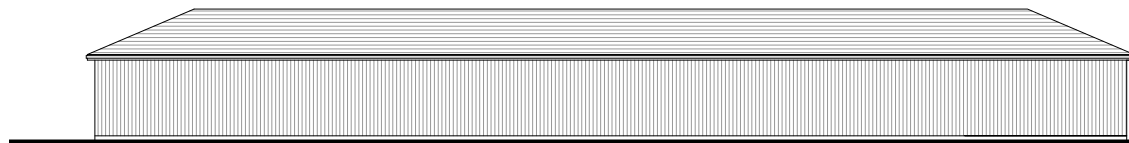


PROPOSED REAR ELEVATION

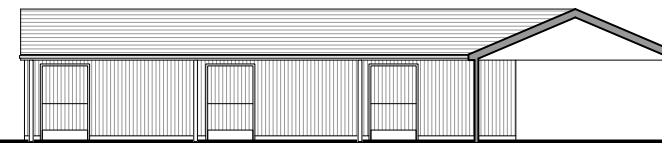


PROPOSED INTERNAL SIDE ELEVATION

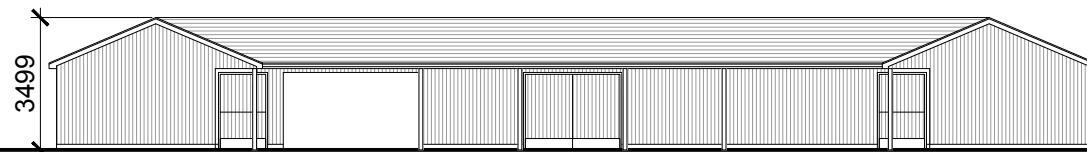


PROPOSED FRONT ELEVATION

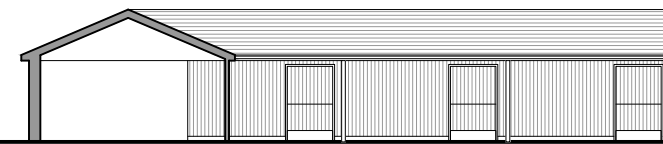

PROPOSED INTERNAL SIDE ELEVATION

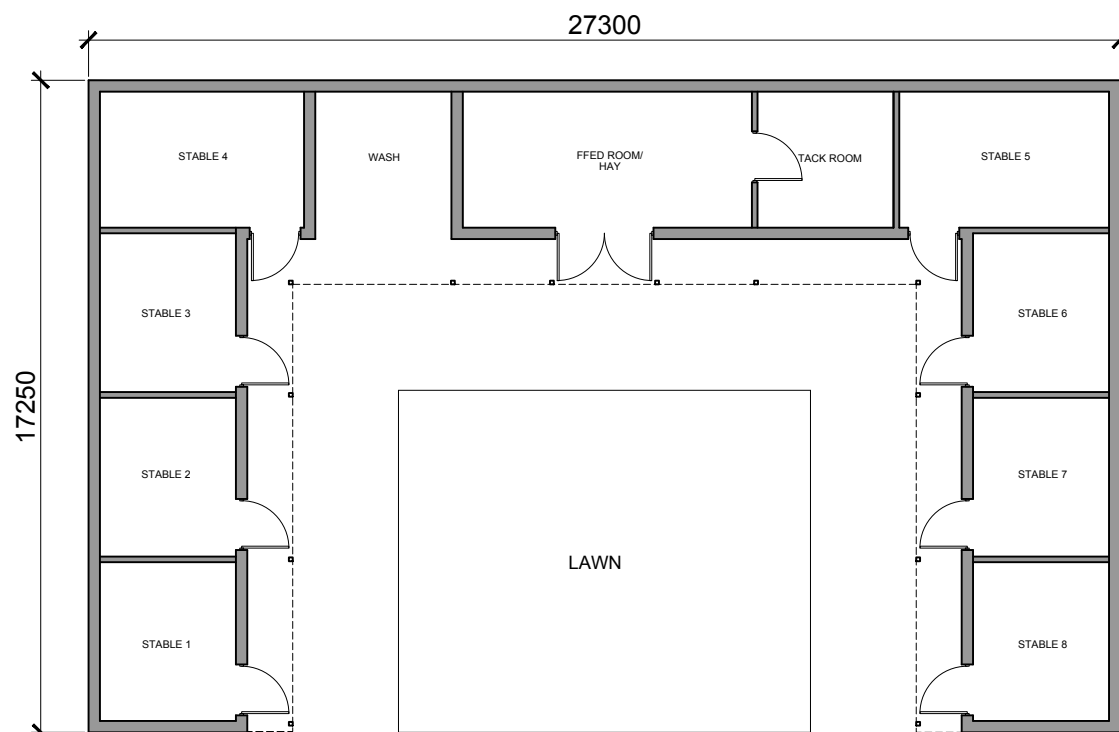

PROPOSED STABLE BLOCK FLOOR PLAN

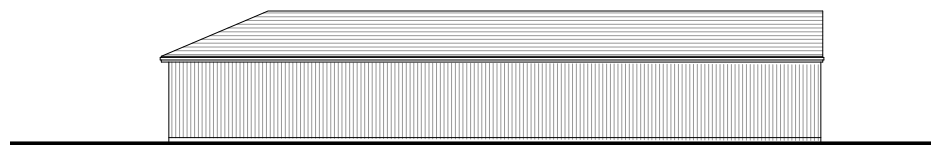

PROPOSED SIDE ELEVATION - HANDED