


### Legend

- Existing tree trunk and canopy
- RPA @ 12x trunk radius
- Stakes in ground at dense interval to protect RPA

The method of protecting the RPA from disturbance during the construction of the shed will be to plant stakes in the ground around the circumference of the RPA, at a dense interval. The stakes would be either metal/green plastic coated or timber. Inserting stakes around the perimeter reduces ground disruption to the ground but also clearly marks the areas to prevent disturbance during construction. This is a less invasive barrier suited to the scale of construction, vs a heavier duty method.

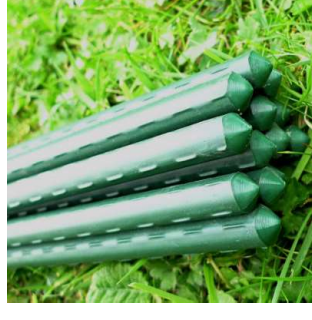

Root Protection Plan  
1:200

