


SERVICES KEY

- Proposed Electrical supply & Data duct
- Proposed Water mains
- Proposed Pumped foul drainage
- Existing foul drainage
- Gravity foul drainage
- ER Above ground Electrical sub-station/ plant unit
- PS Pumping station underground
- Post and wire fencing
- Root Protection area (RPA)


Scale 1:200 @ A0
 0 5m 10m 15m 20m 25m

Scale 1:100 @ A0
 0 0.5 1.0 1.5 2.0 2.5 3.0 3.5 4.0 4.5 5.0 5.5 6.0 6.5 7.0 7.5 8.0 8.5 9.0 9.5 10.0

Scale 1:50 @ A0
 0 0.5 1.0 1.5 2.0 2.5 3.0 3.5 4.0 4.5 5.0

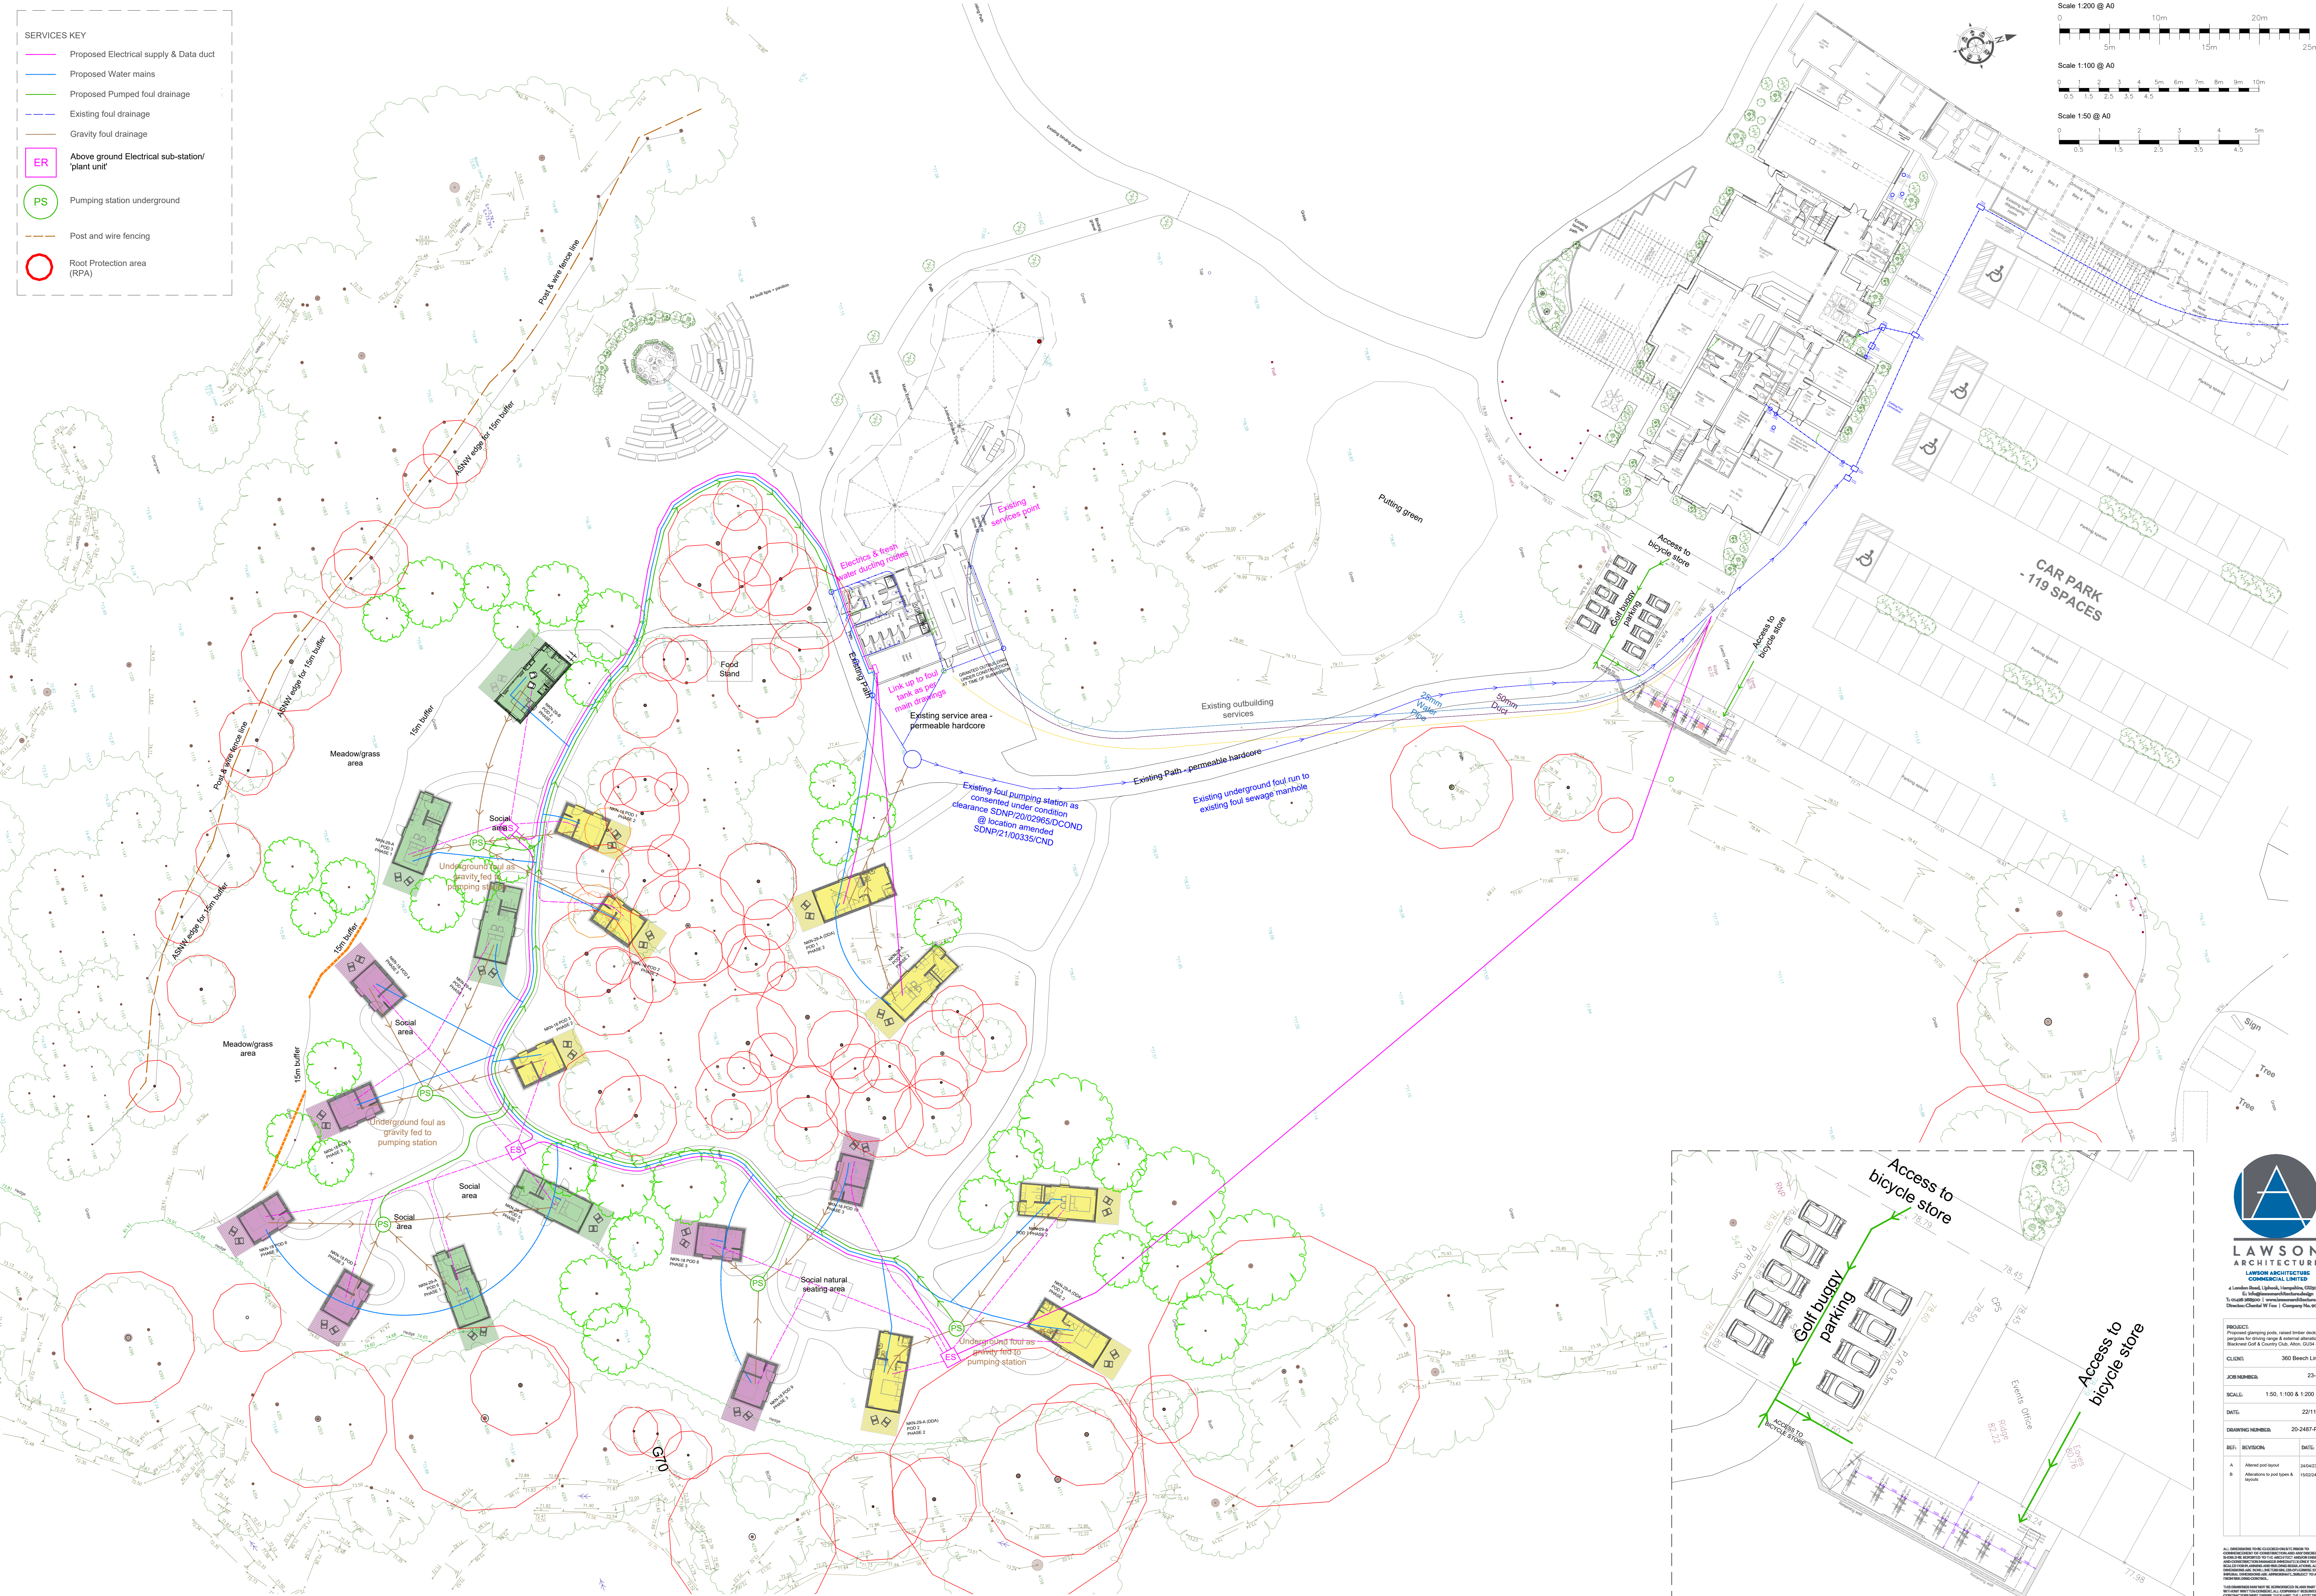

PROPOSED SITE SERVICES PLAN
 - Scale 1:200 @ A0

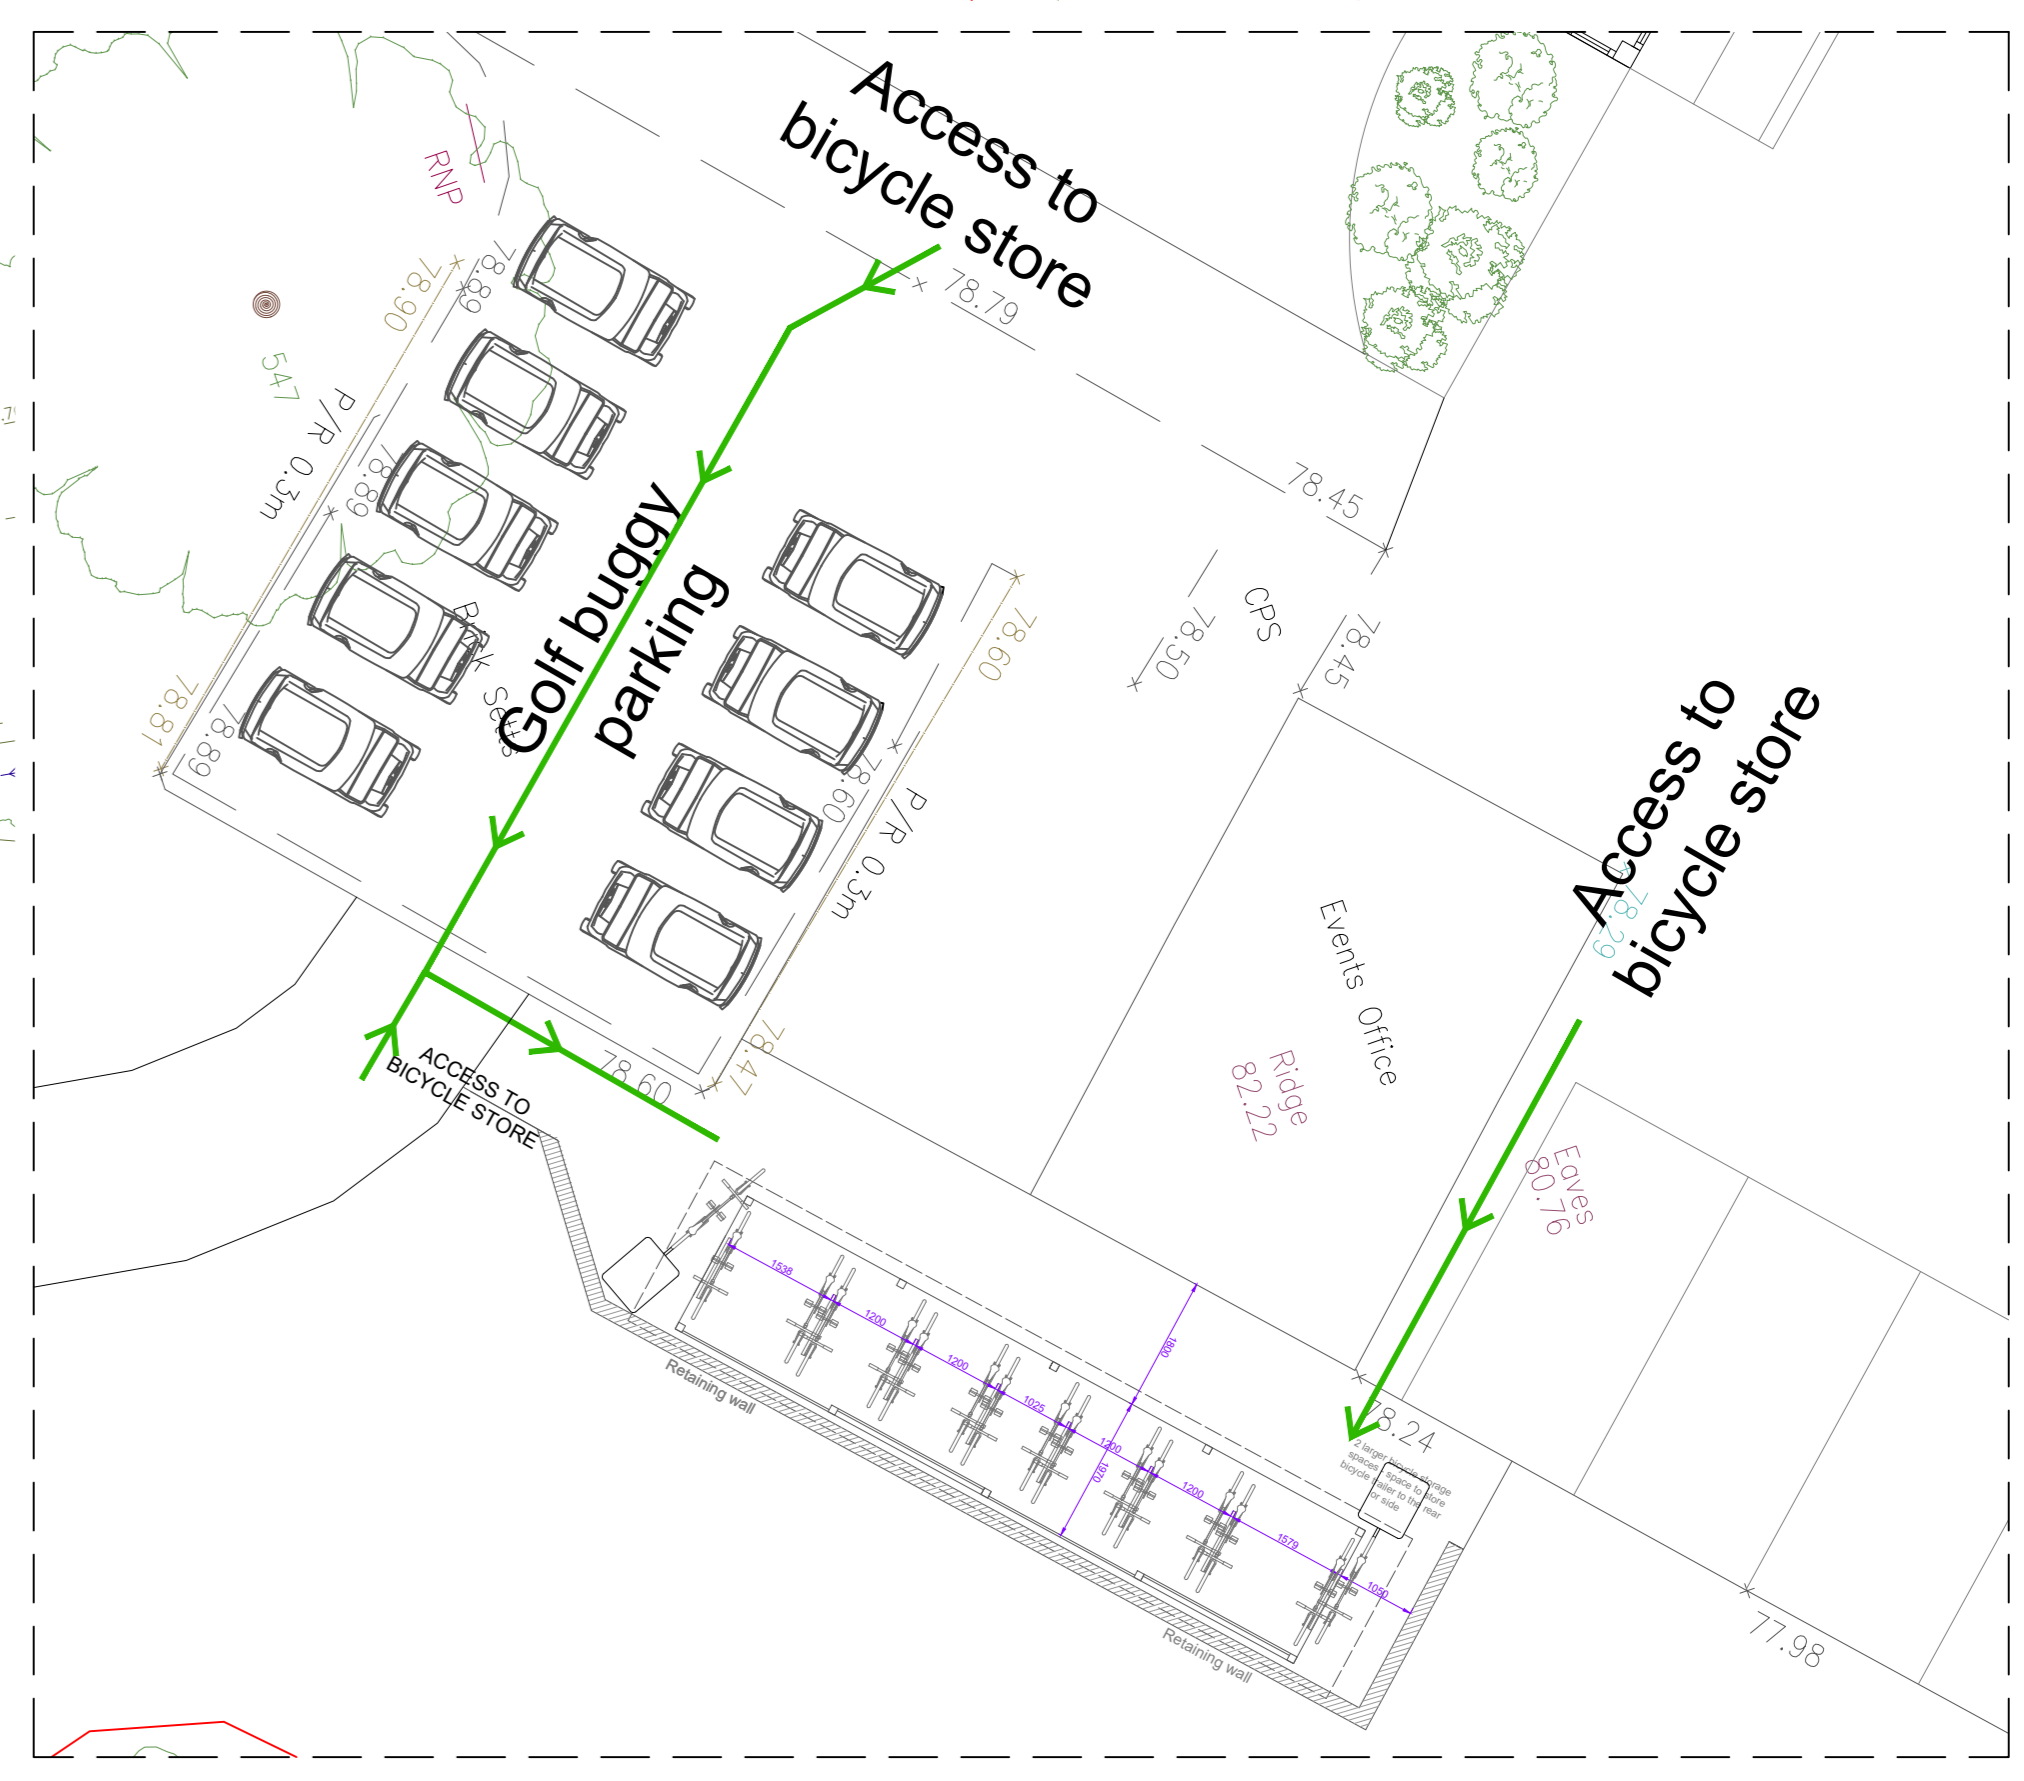

PROPOSED BIKE STORE IN CONTEXT
 - Scale 1:100 @ A0

LAWSON ARCHITECTURE COMMERCIAL LIMITED



CLIENT: 360 Beech Limited

JOB NUMBER: 23-2075

SCALE: 1:50, 1:100 & 1:200 @ A0


DRAWING NUMBER: 20-2487-PX-02

REV.	REVISION	DATE	BY
B	Alterations to pod types & layout	16/05/24	JR

