


Heritage Clay Tiles Ltd

Yesterdays Traditions Todays Choices Tomorrows Heritage

50
Year
Guarantee

Conservation Weathered

A traditional handmade clay tile with a finely sanded surface,
suitable for main roof and vertical applications

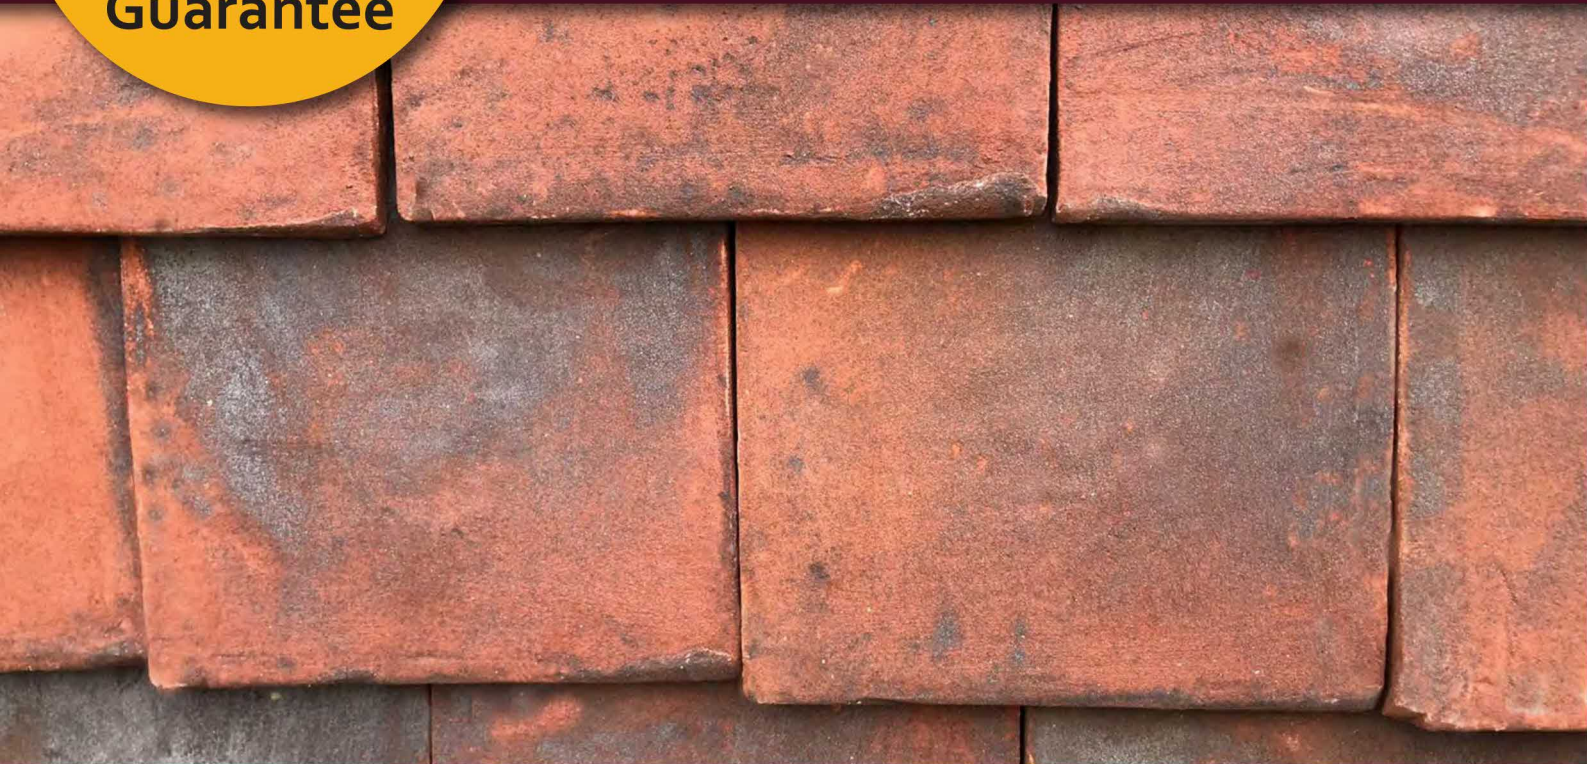

Description	Roof	Vertical
Minimum Roof Pitch	35 °	75 °
Headlap (Minimum)	65mm	38mm
Batten spacing at maximum gauge	100mm	114mm
Size of tile	265 x 165mm	265 x 165mm
Covering Capacity	60 per m2	53 per m2
Cover width	165mm	165mm
Weight as laid	75kg per m2	66.25kg per m2
Battens per M2	10m	8.7m
Batten Size	38 x 25mm	38 x 25mm
Recomended nail type	40 x 2.65mm Alloy clout	40 x 2.65mm Alloy clout

Heritage Clay Tiles Ltd

Temple Park, Priory Road, Strood, Kent ME2 2EG