


NOTES
 Do not scale to ascertain dimensions.
 Figured dimensions and levels should be verified by the Contractor on site before construction.
 Copyright for all designs and drawings in whole or in part shall remain with the company in accordance with The Copyright Act.




FRONT ELEVATION (EXISTING)

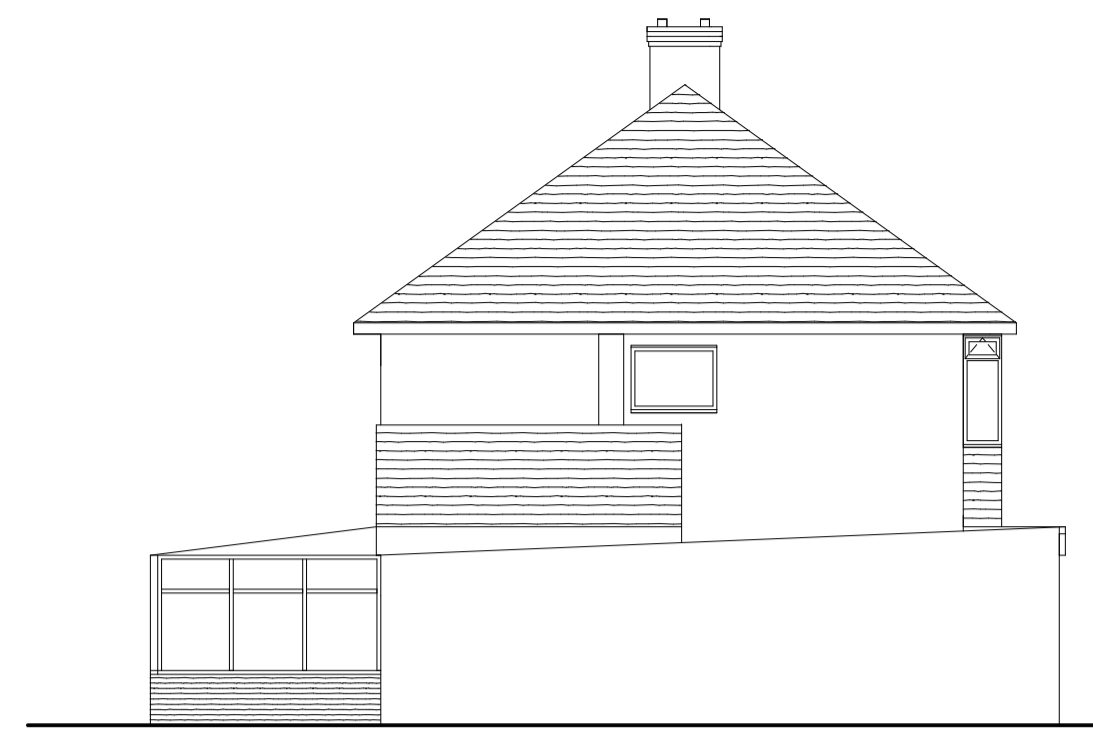

SIDE ELEVATION (EXISTING)




REAR ELEVATION (EXISTING)

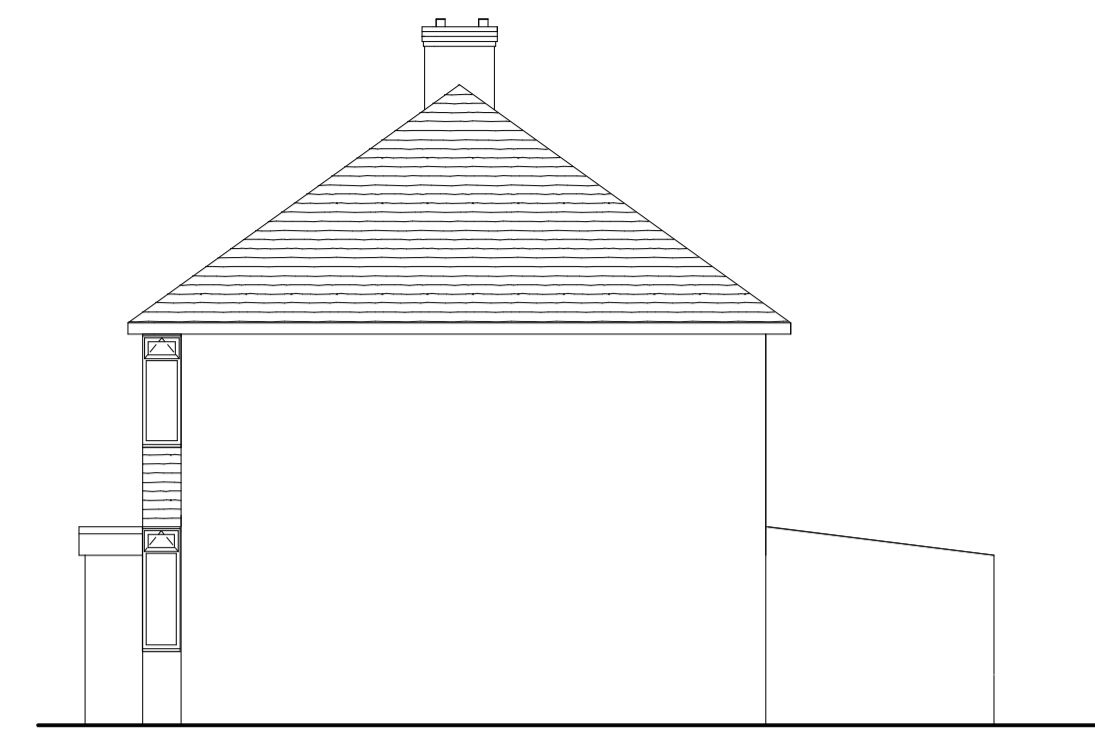

SIDE ELEVATION (EXISTING)




FRONT ELEVATION (PROPOSED)

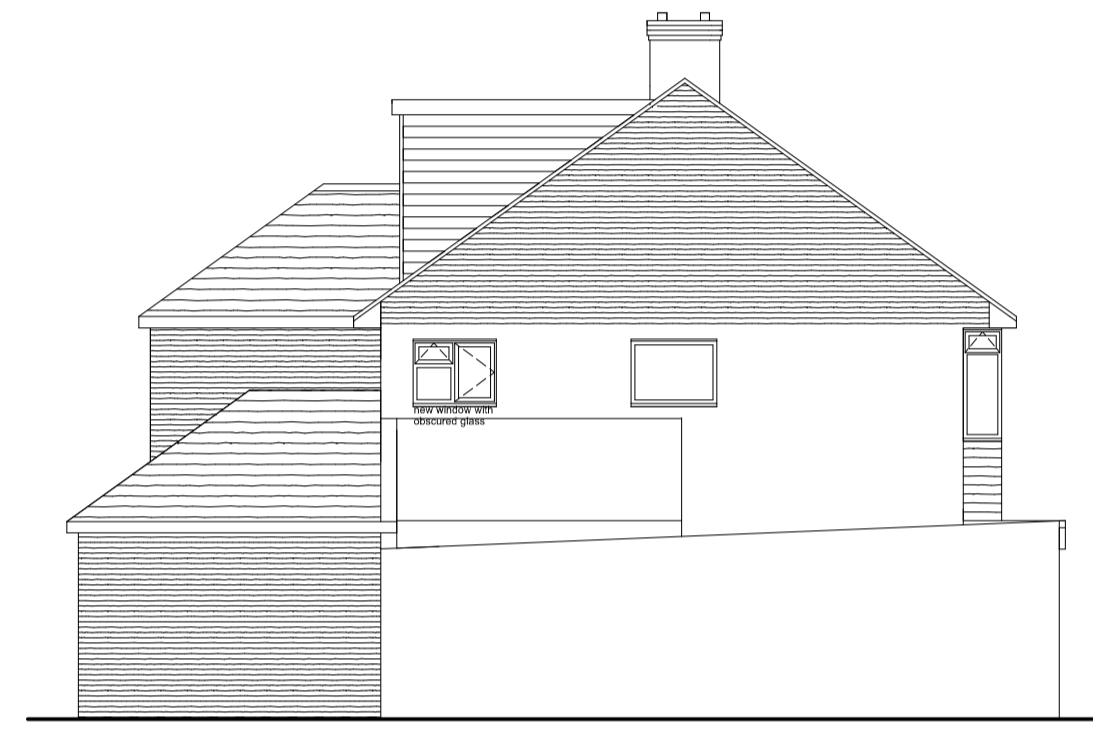


SIDE ELEVATION (PROPOSED)




REAR ELEVATION (PROPOSED)

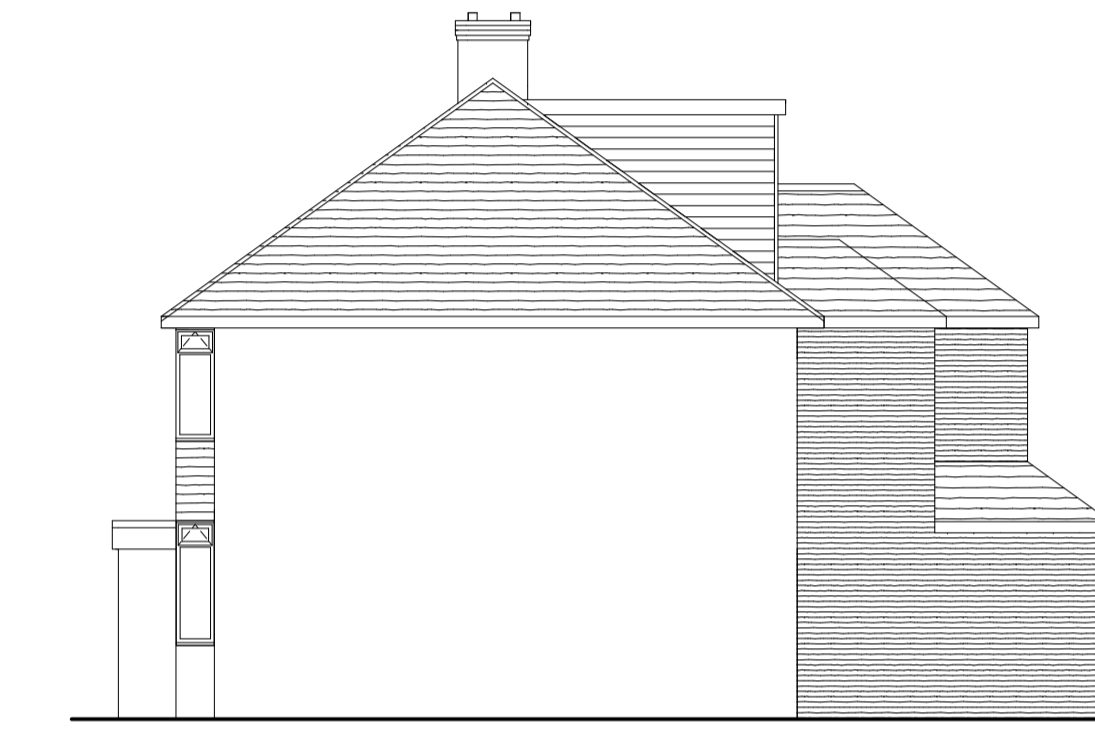


SIDE ELEVATION (PROPOSED)

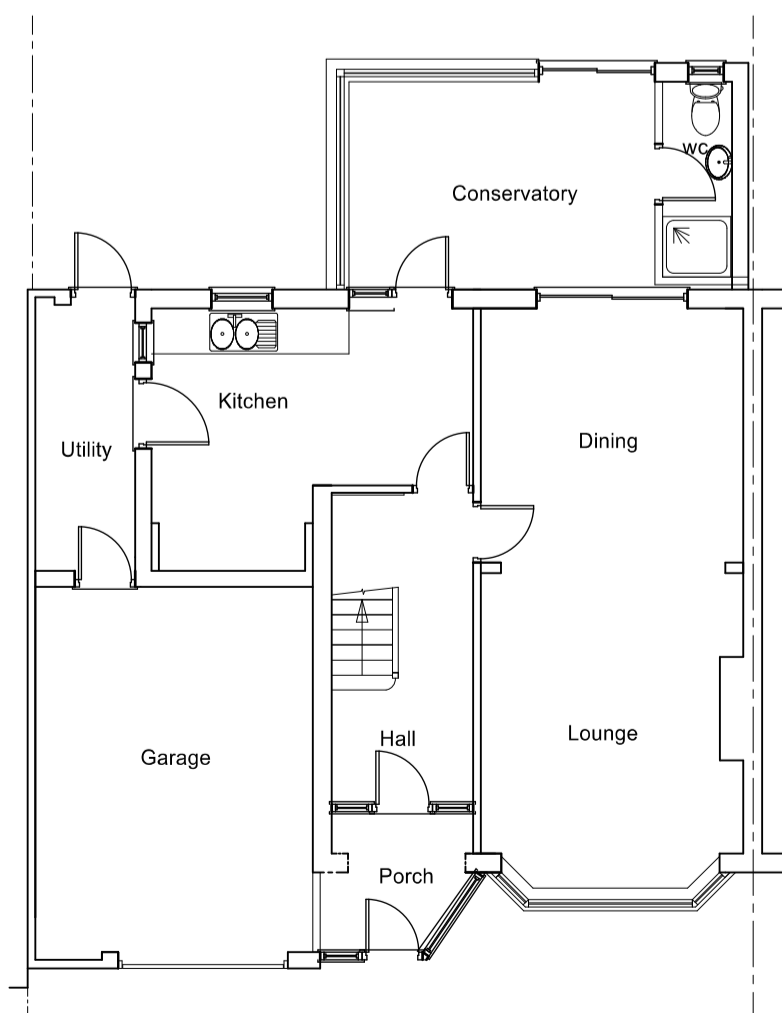


GROUND FLOOR (EXISTING)

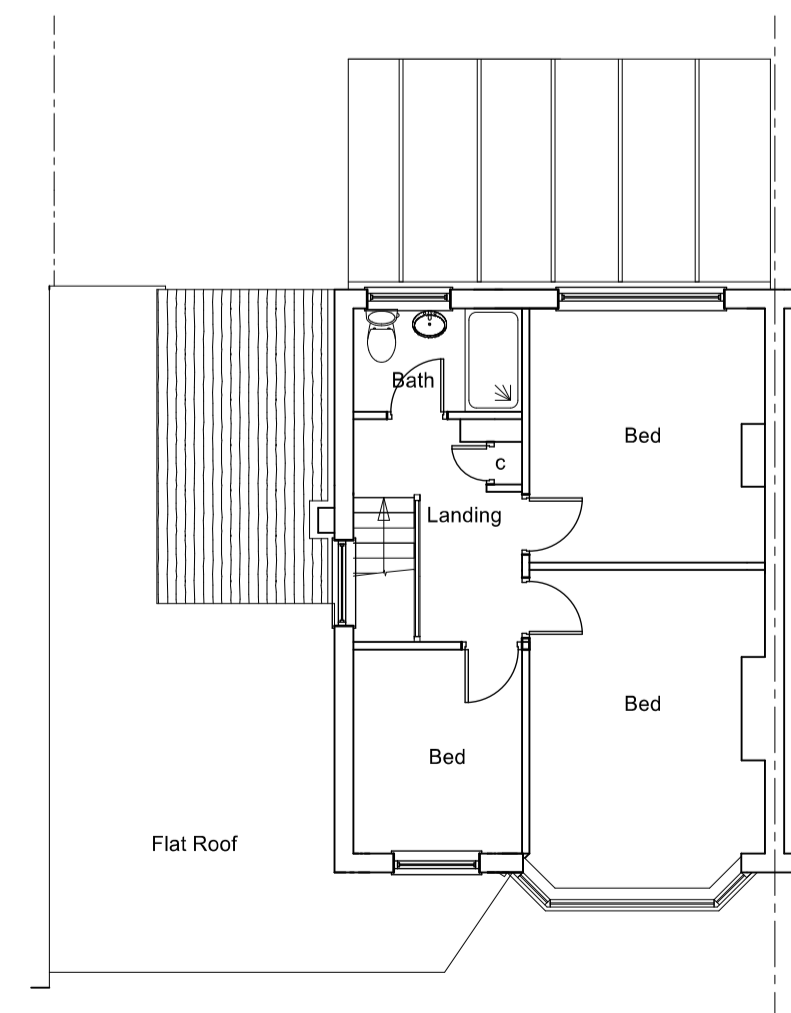


FIRST FLOOR (EXISTING)

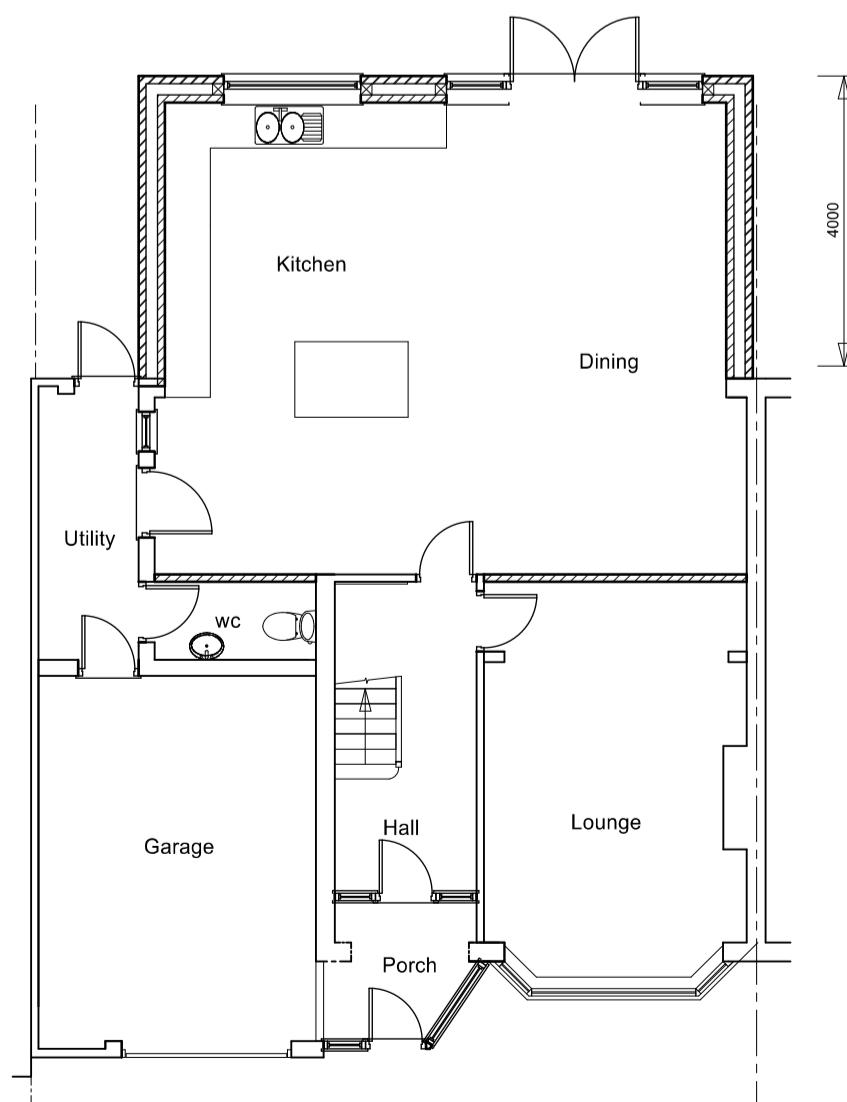

GROUND FLOOR (PROPOSED)

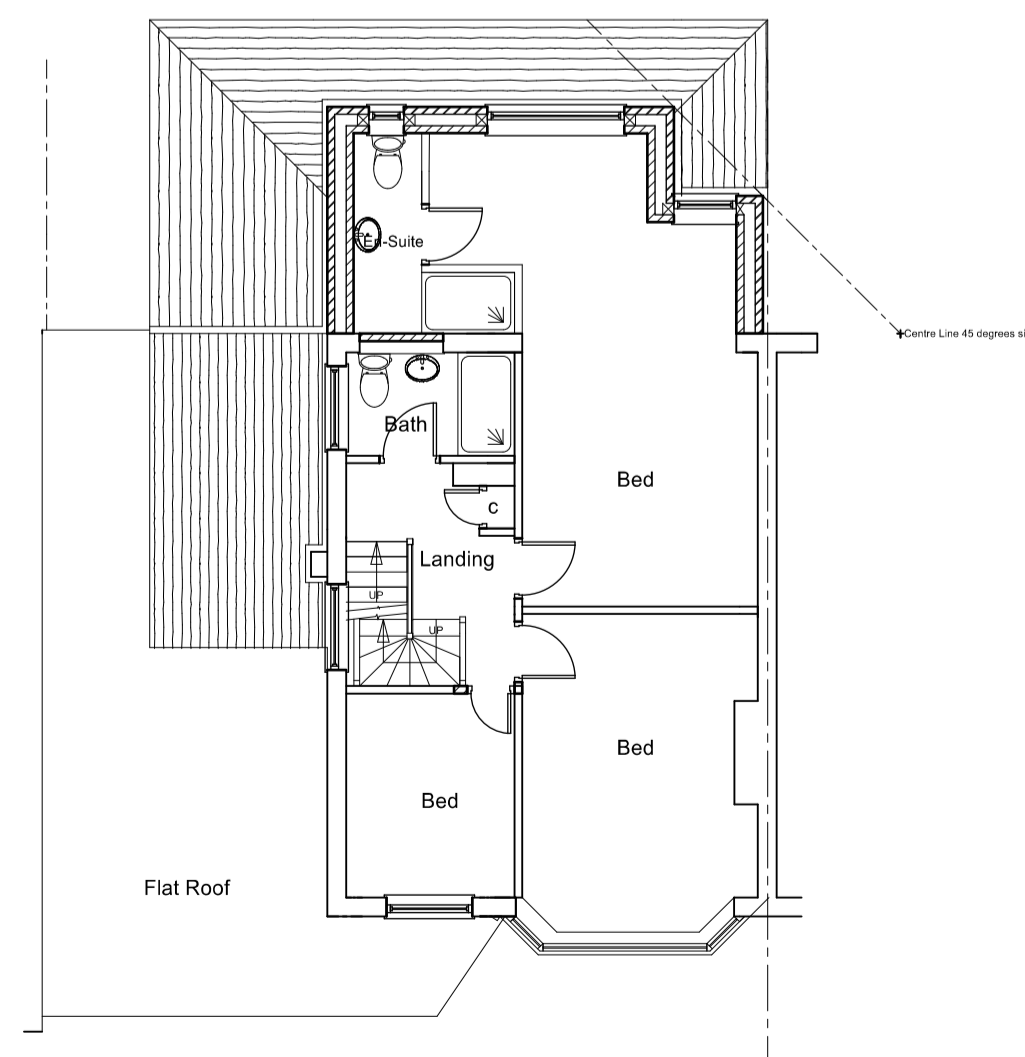

FIRST FLOOR (PROPOSED)

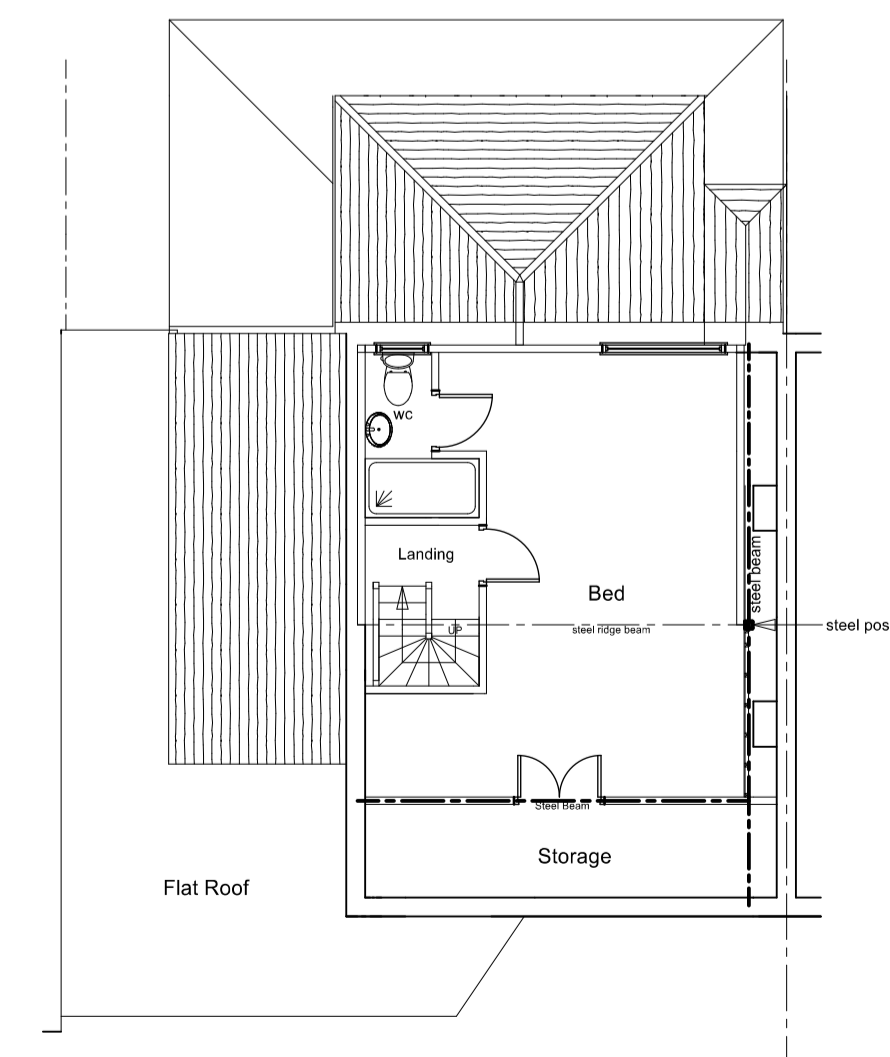

SECOND FLOOR (PROPOSED)

PRELIMINARY

REV	DATE	DESCRIPTION

© COPYRIGHT



CLAYDON HOUSE
 1 EDISON ROAD
 AYLESBURY
 BUCKS
 HP19 8TE
 TEL: 01296 431374

CLIENT
Mr P Eldridge

PROJECT
**35, Broughton Avenue
 Aylesbury**

DETAIL
Plans & Elevations

SCALE	1:100	SCH	DRAWN
DATE	FEB24		APPROVED
JOB NO.	24/2415	DRAWING NO.	1