

Propose Front Elevation

Scale: 1:100




Propose Side Elevation

Scale: 1:100




Propose Rear Elevation

Scale: 1:100

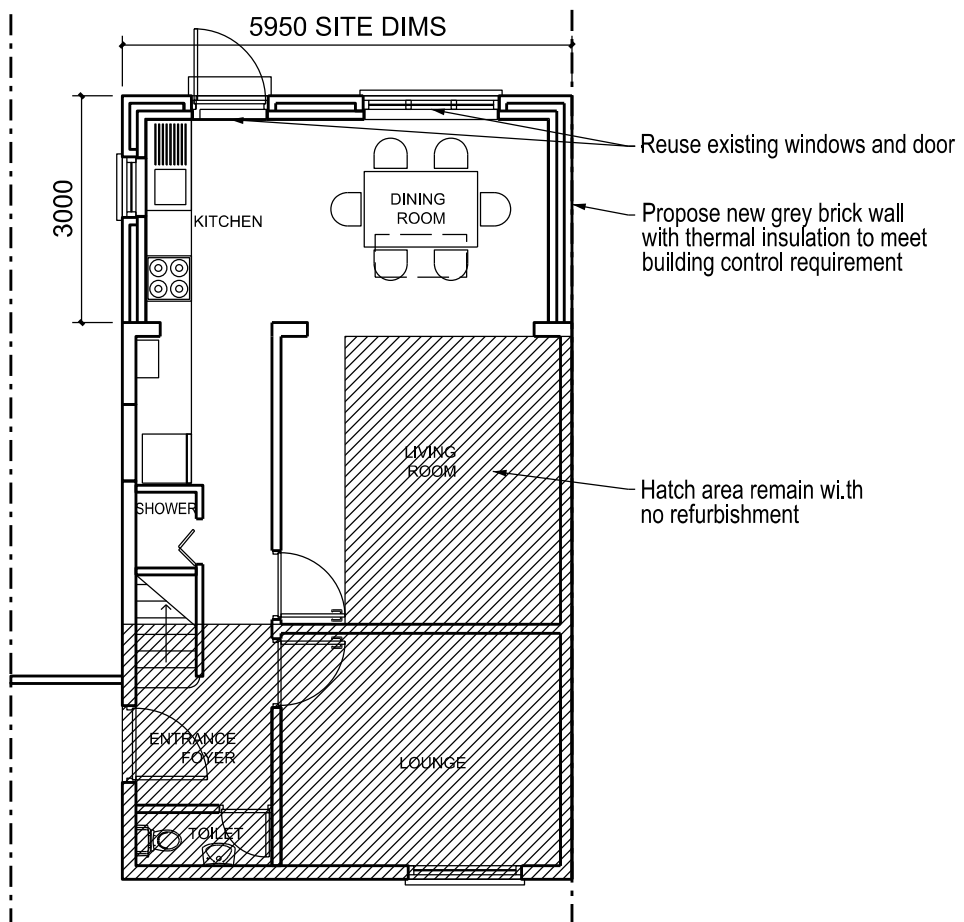


Propose Ground Floor Plan

Scale: 1:100

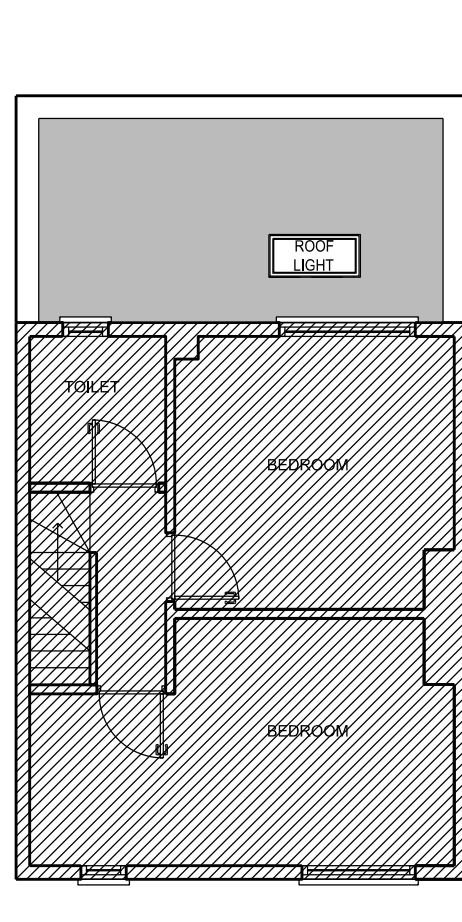

Propose First Floor Plan

Scale: 1:100

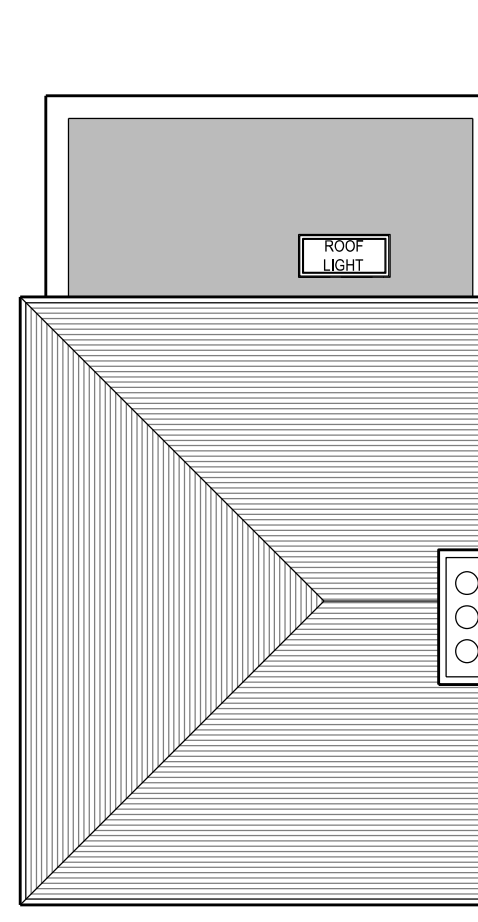

Propose Roof Plan

Scale: 1:100

This scheme is subject to Town Planning and all other necessary consents. Dimensions, areas and levels where given are approximate and subject to site survey. All dimensions are to be checked on site.