


Appendix B

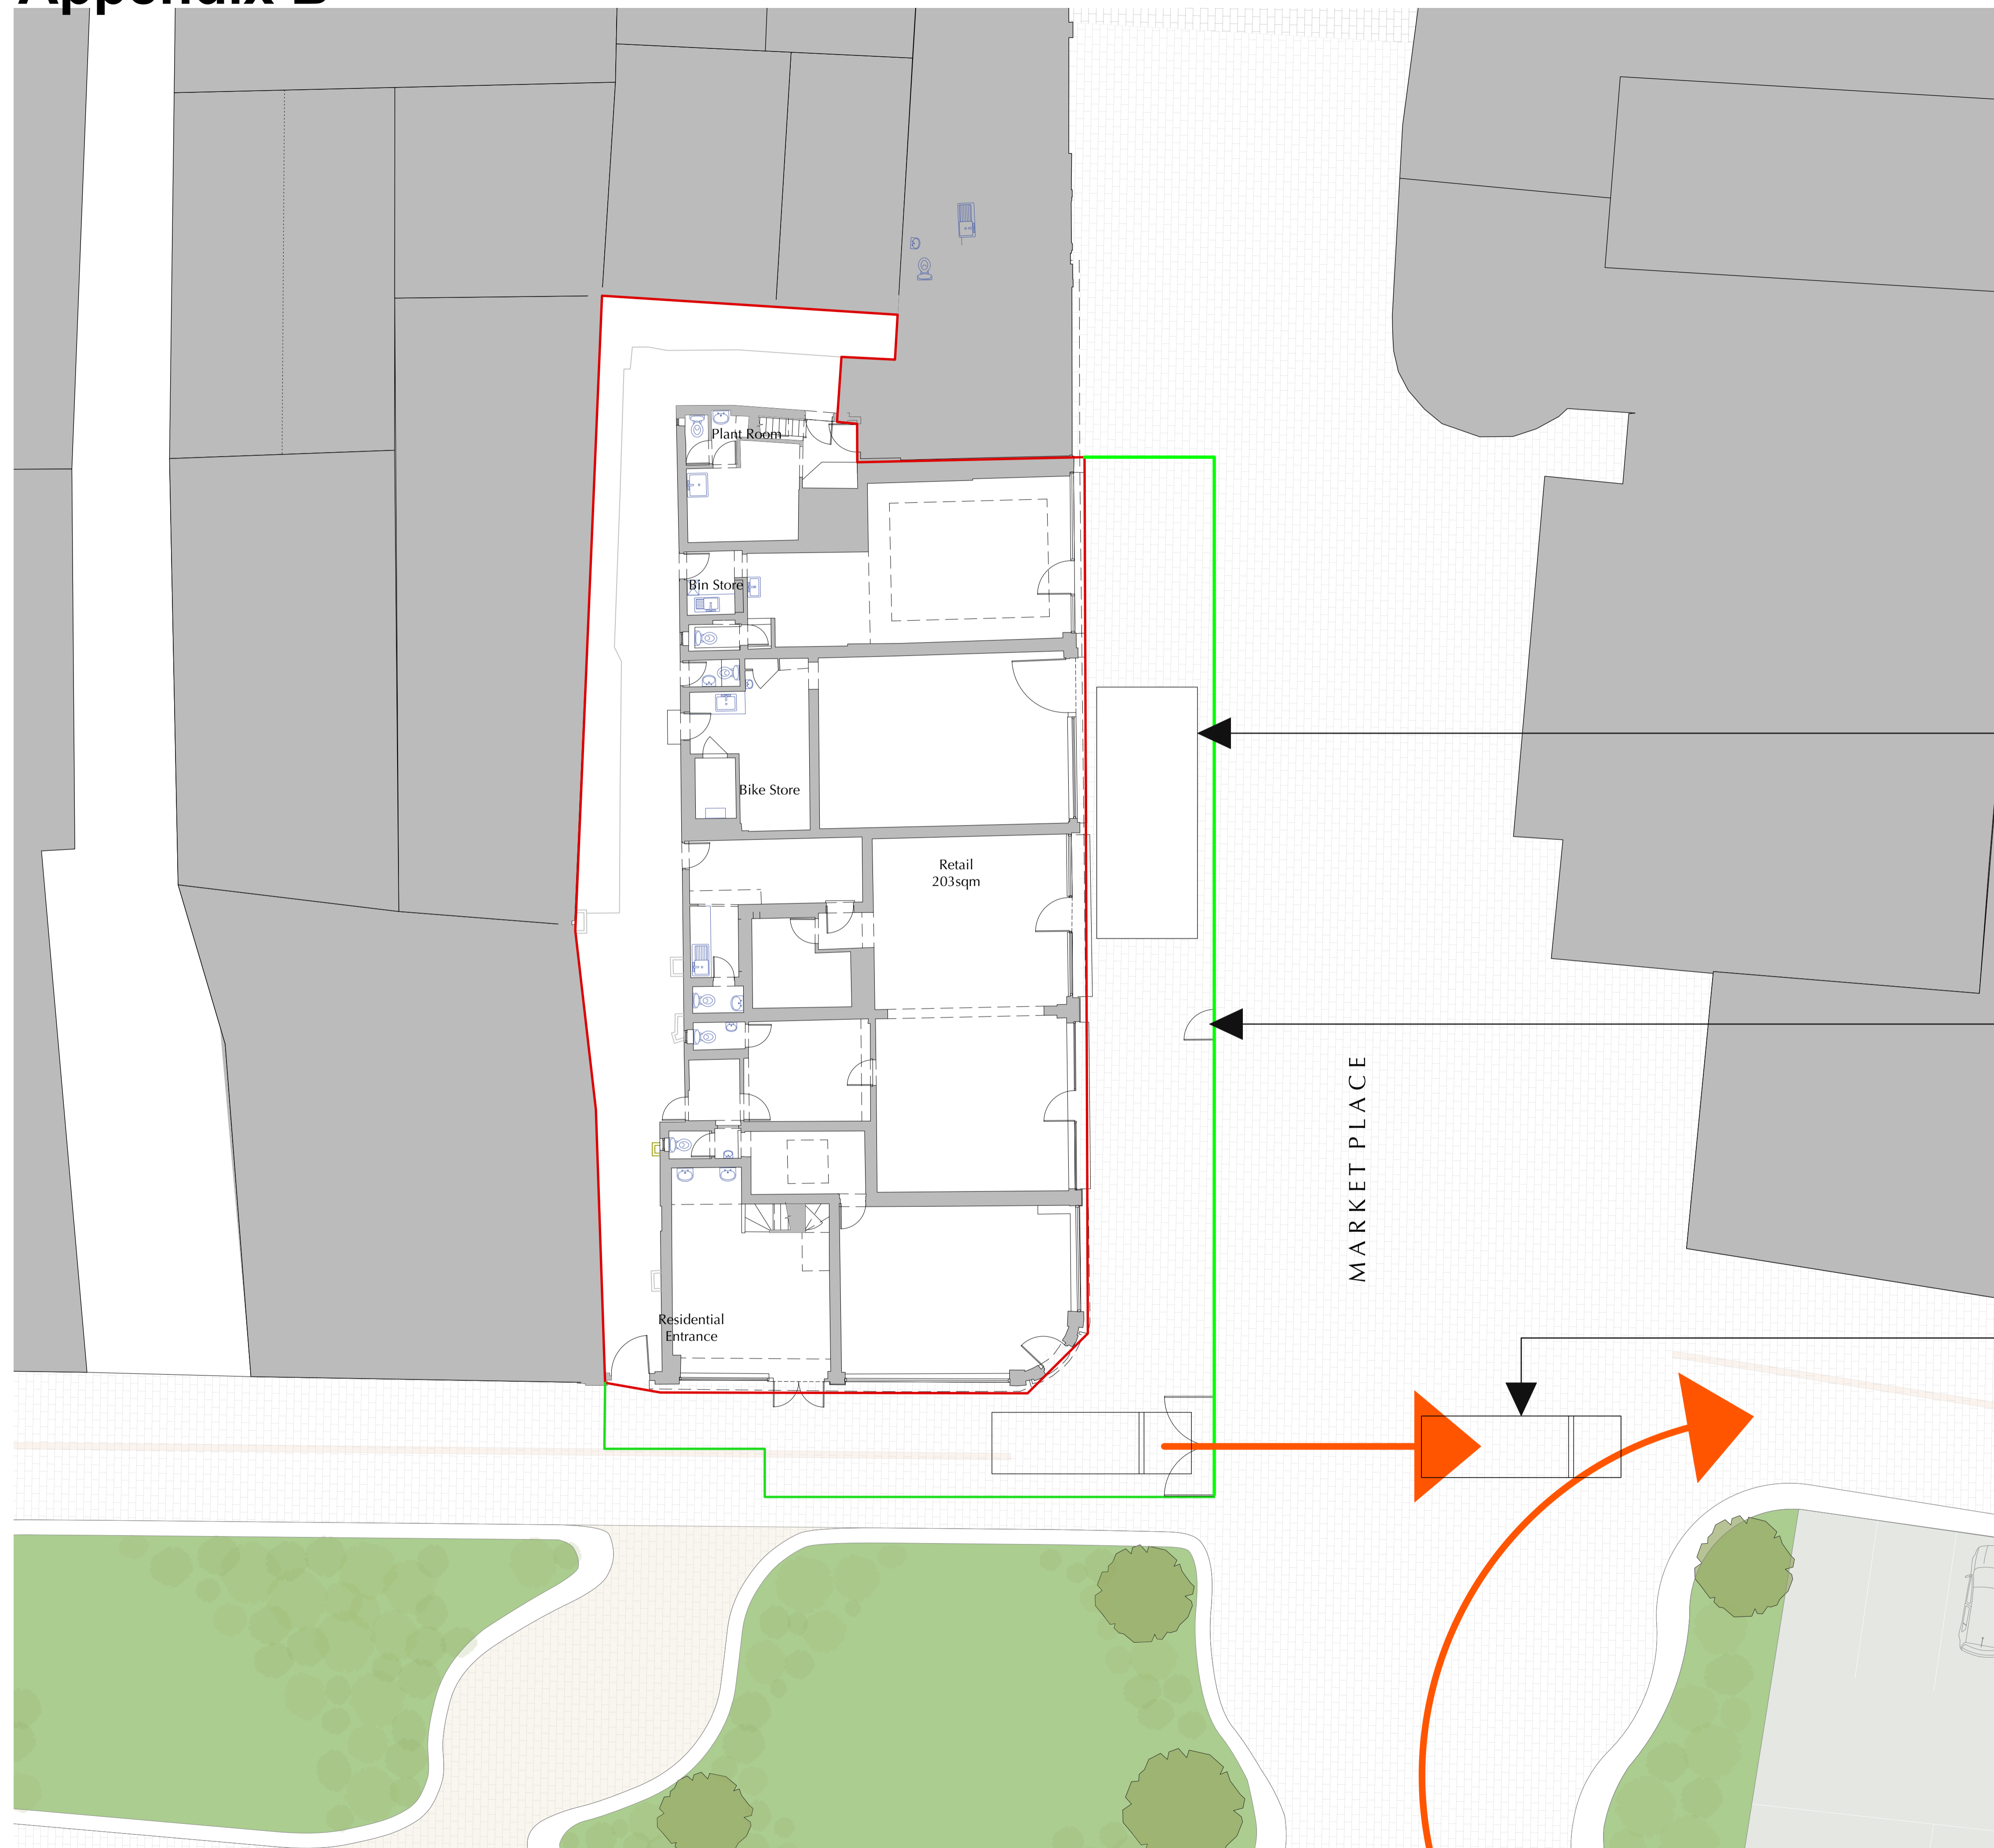


Site Welfare


Pedestrian Access

Lorry Truck

MARKET PLACE

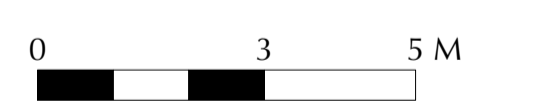

Rev	Date	Note
Sheet Status		
Project Title	Market Place, Dartford	
Sheet Title	Demolition Site Set Up	
Date Printed	9/2/24	Scale
Model Status	-	1:200 A3
		1:100 A1
Drawing No.	3179-CB-A-DR-2004	Drawn by AS
		Checked DC
		Revision

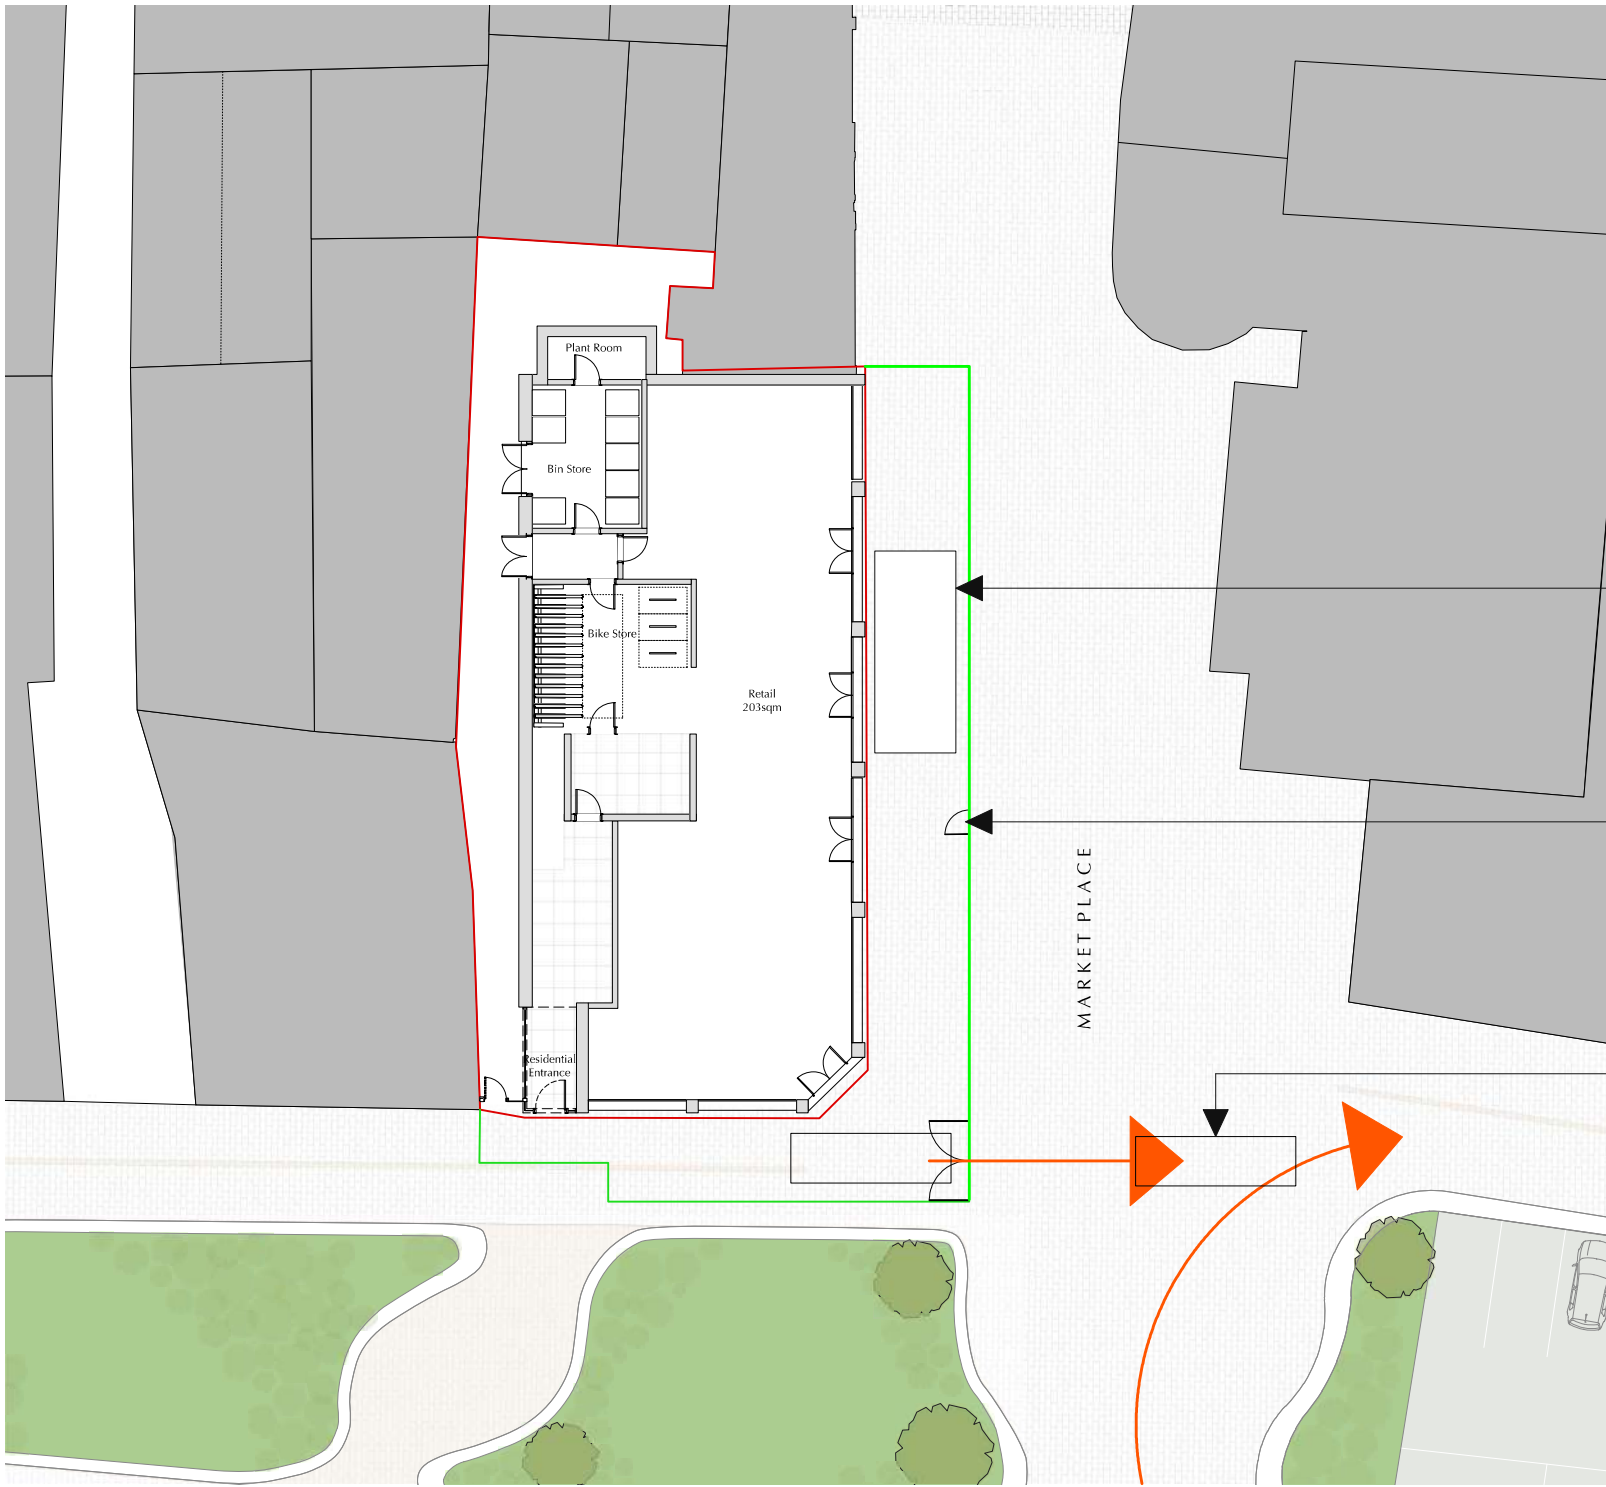

Site Welfare
at Two levels

Pedestrian
Access

Lorry Truck



Rev	Date	Note
Sheet Status		
Site Co-ordination		
Project title		
Market Place, Dartford		
Sheet Title		
Construction Site Set Up		
Date Printed	Scale	
9/2/24	1:200	A3
	1:100	A1
Model Status	Drawn by	Checked
-	AS	DC
Drawing No.	Revision	
3179-CB-A-DR-2005		