




Basement

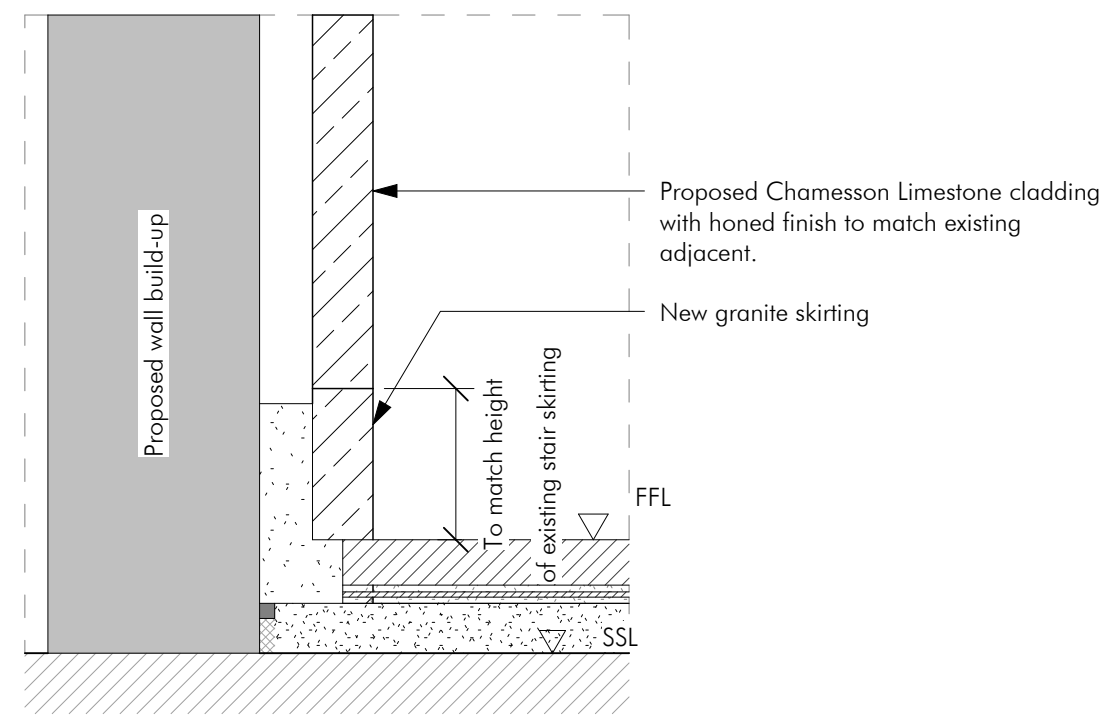


1 Basement Link - Chameson Cladding / Granite Skirting
1 : 5

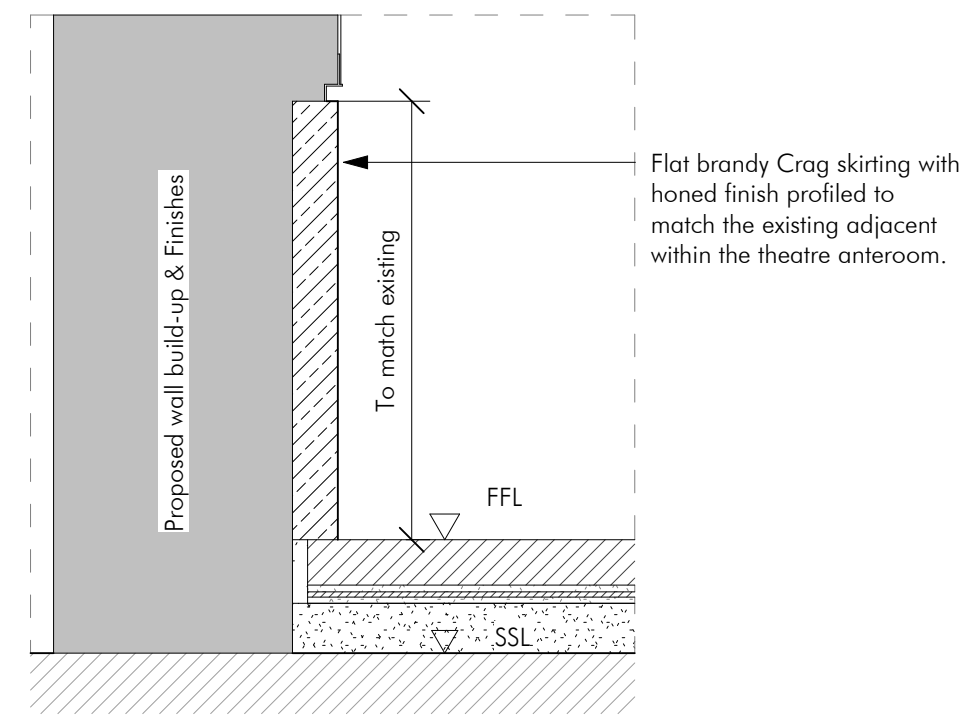

2 Basement - Painted Wall / Brandy Crag Skirting
1 : 5

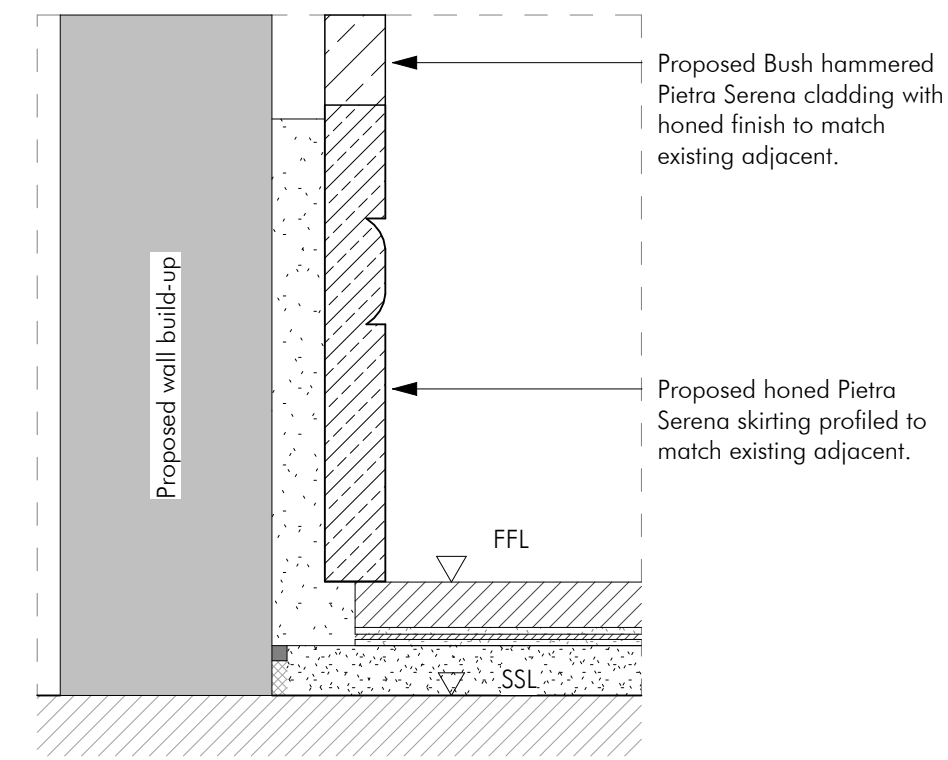

3 Basement - Column Skirting
1 : 5

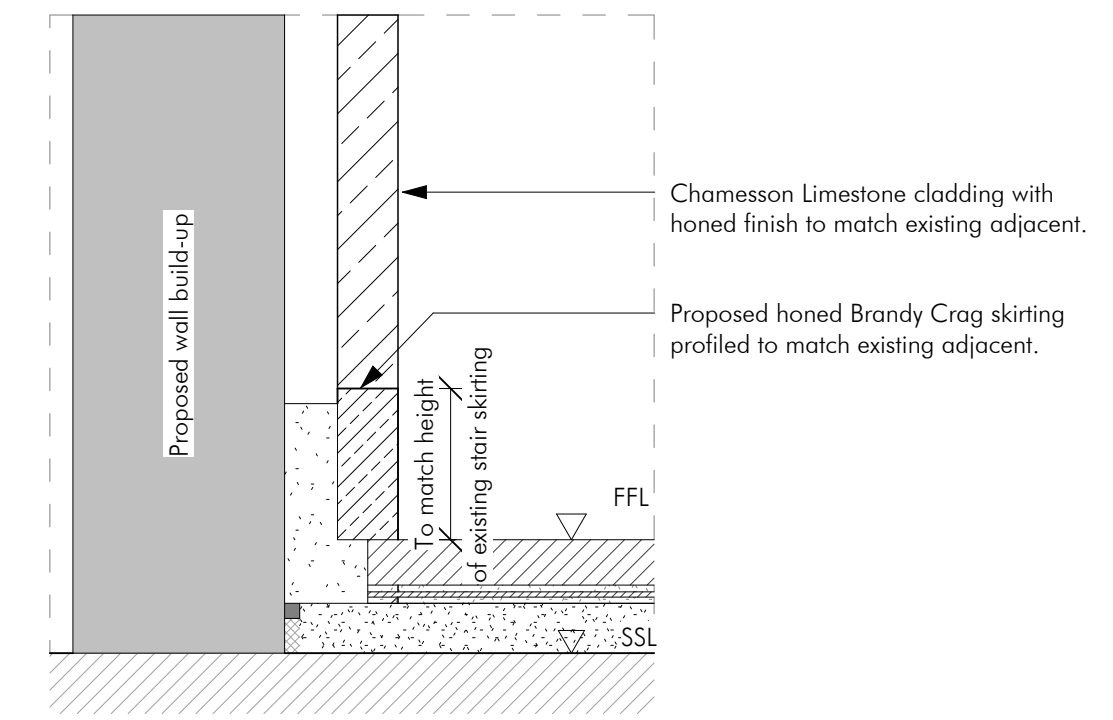



4 Basement - Link Landing / Opening Proposed Granite Skirting
1 : 5

Notes:
Drawings are based on survey data and may not accurately represent what is physically present.

All dimensions are in millimeters unless noted otherwise.

Purcell shall be notified in writing of any discrepancies.

Key Plan

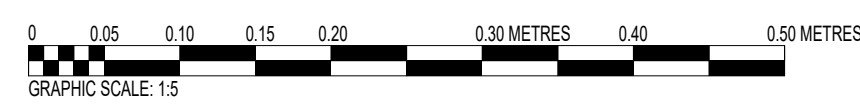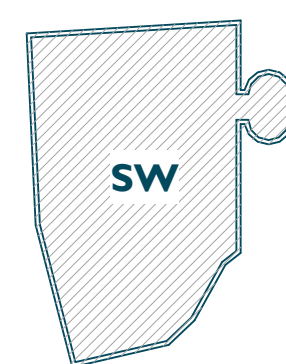

STAT	REV	DATE	DESCRIPTION
PL	PL08	01/03/2024	Issued for Planning

CLIENT
The National Gallery
JOB NUMBER
241288
PROJECT
NG200: Welcome

TITLE
Sainsbury Wing Basement Skirting Profiles



SIZE
AIL
DRAWN
AS
SCALE
1 : 5
CHECKED
MM

REV
PL08
DRAWING NUMBER
NG200-PUR-ZZ-SWI-DG-A-PL-55007
SUITABILITY/REASON FOR ISSUE
PL : Planning Issue

