




Typical Window Section Detail 1:5

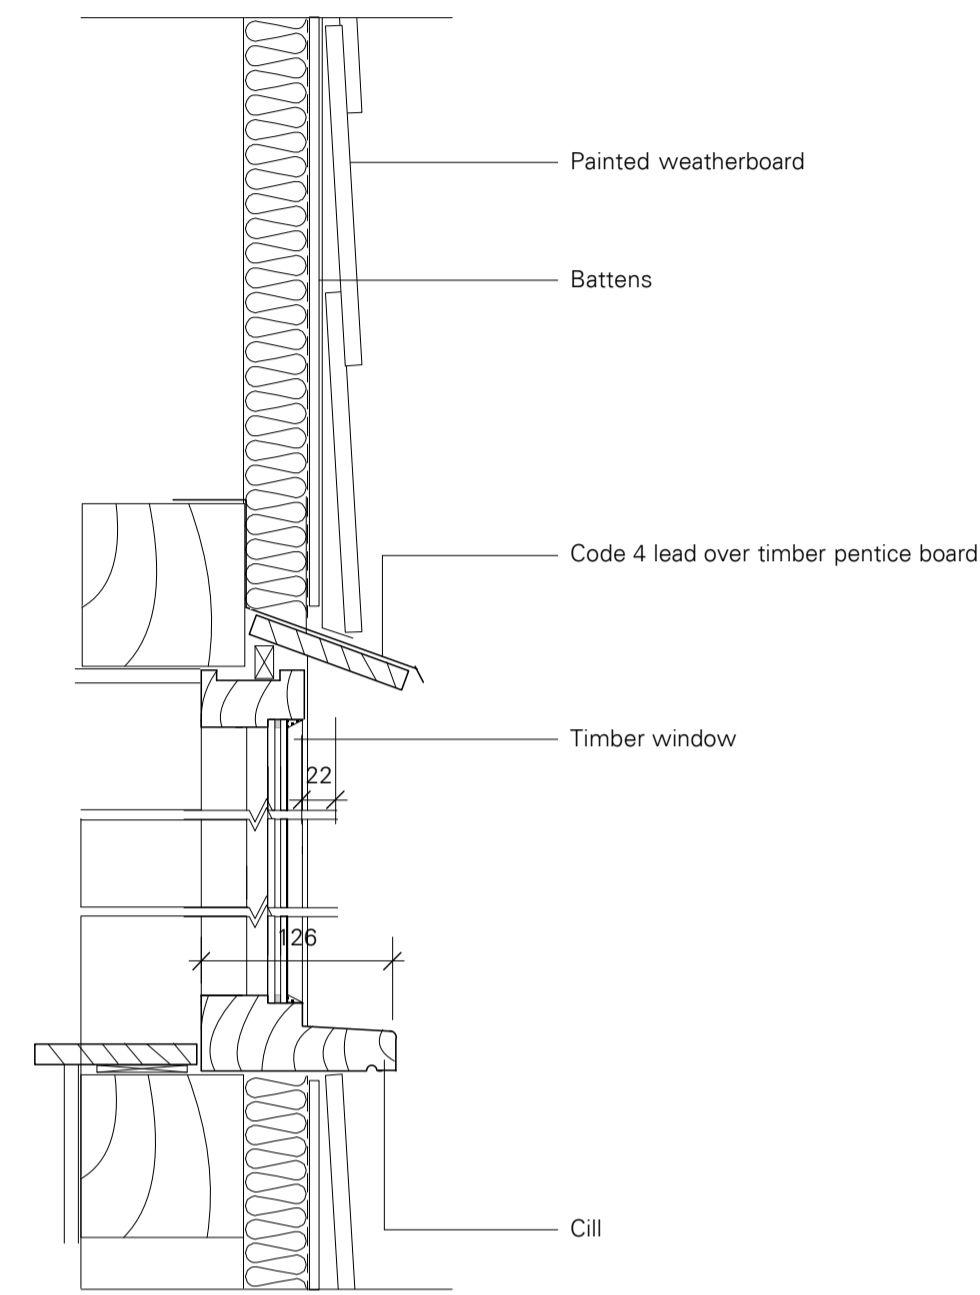


Typical Fixed Window Section Detail 1:5

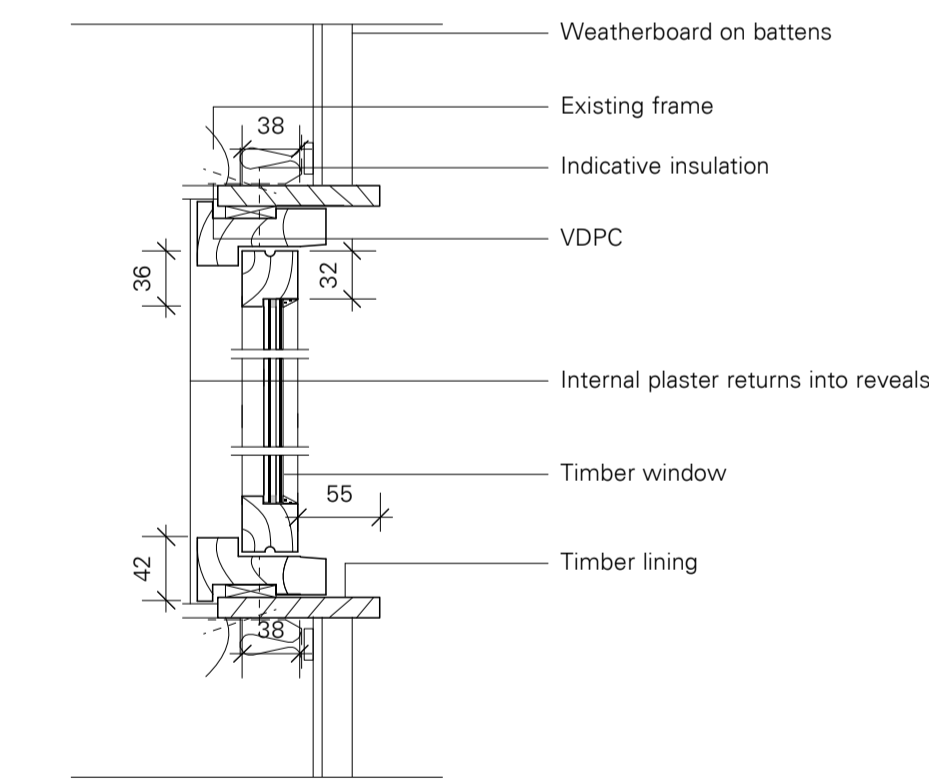

Typical Window Plan Detail 1:5

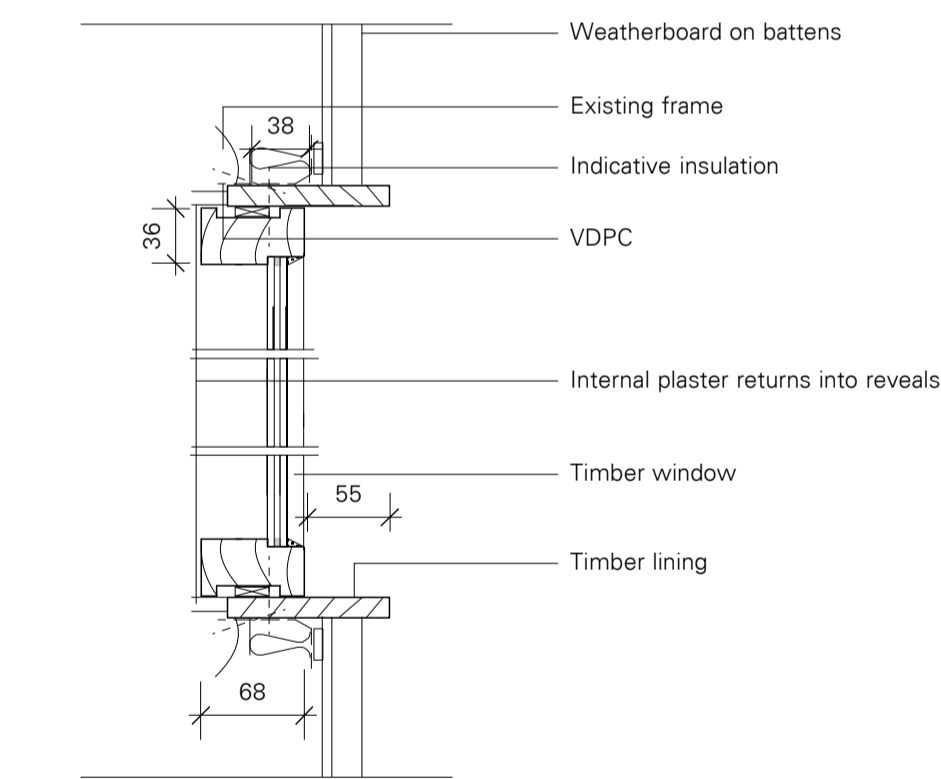

Typical Fixed Window Plan Detail 1:5

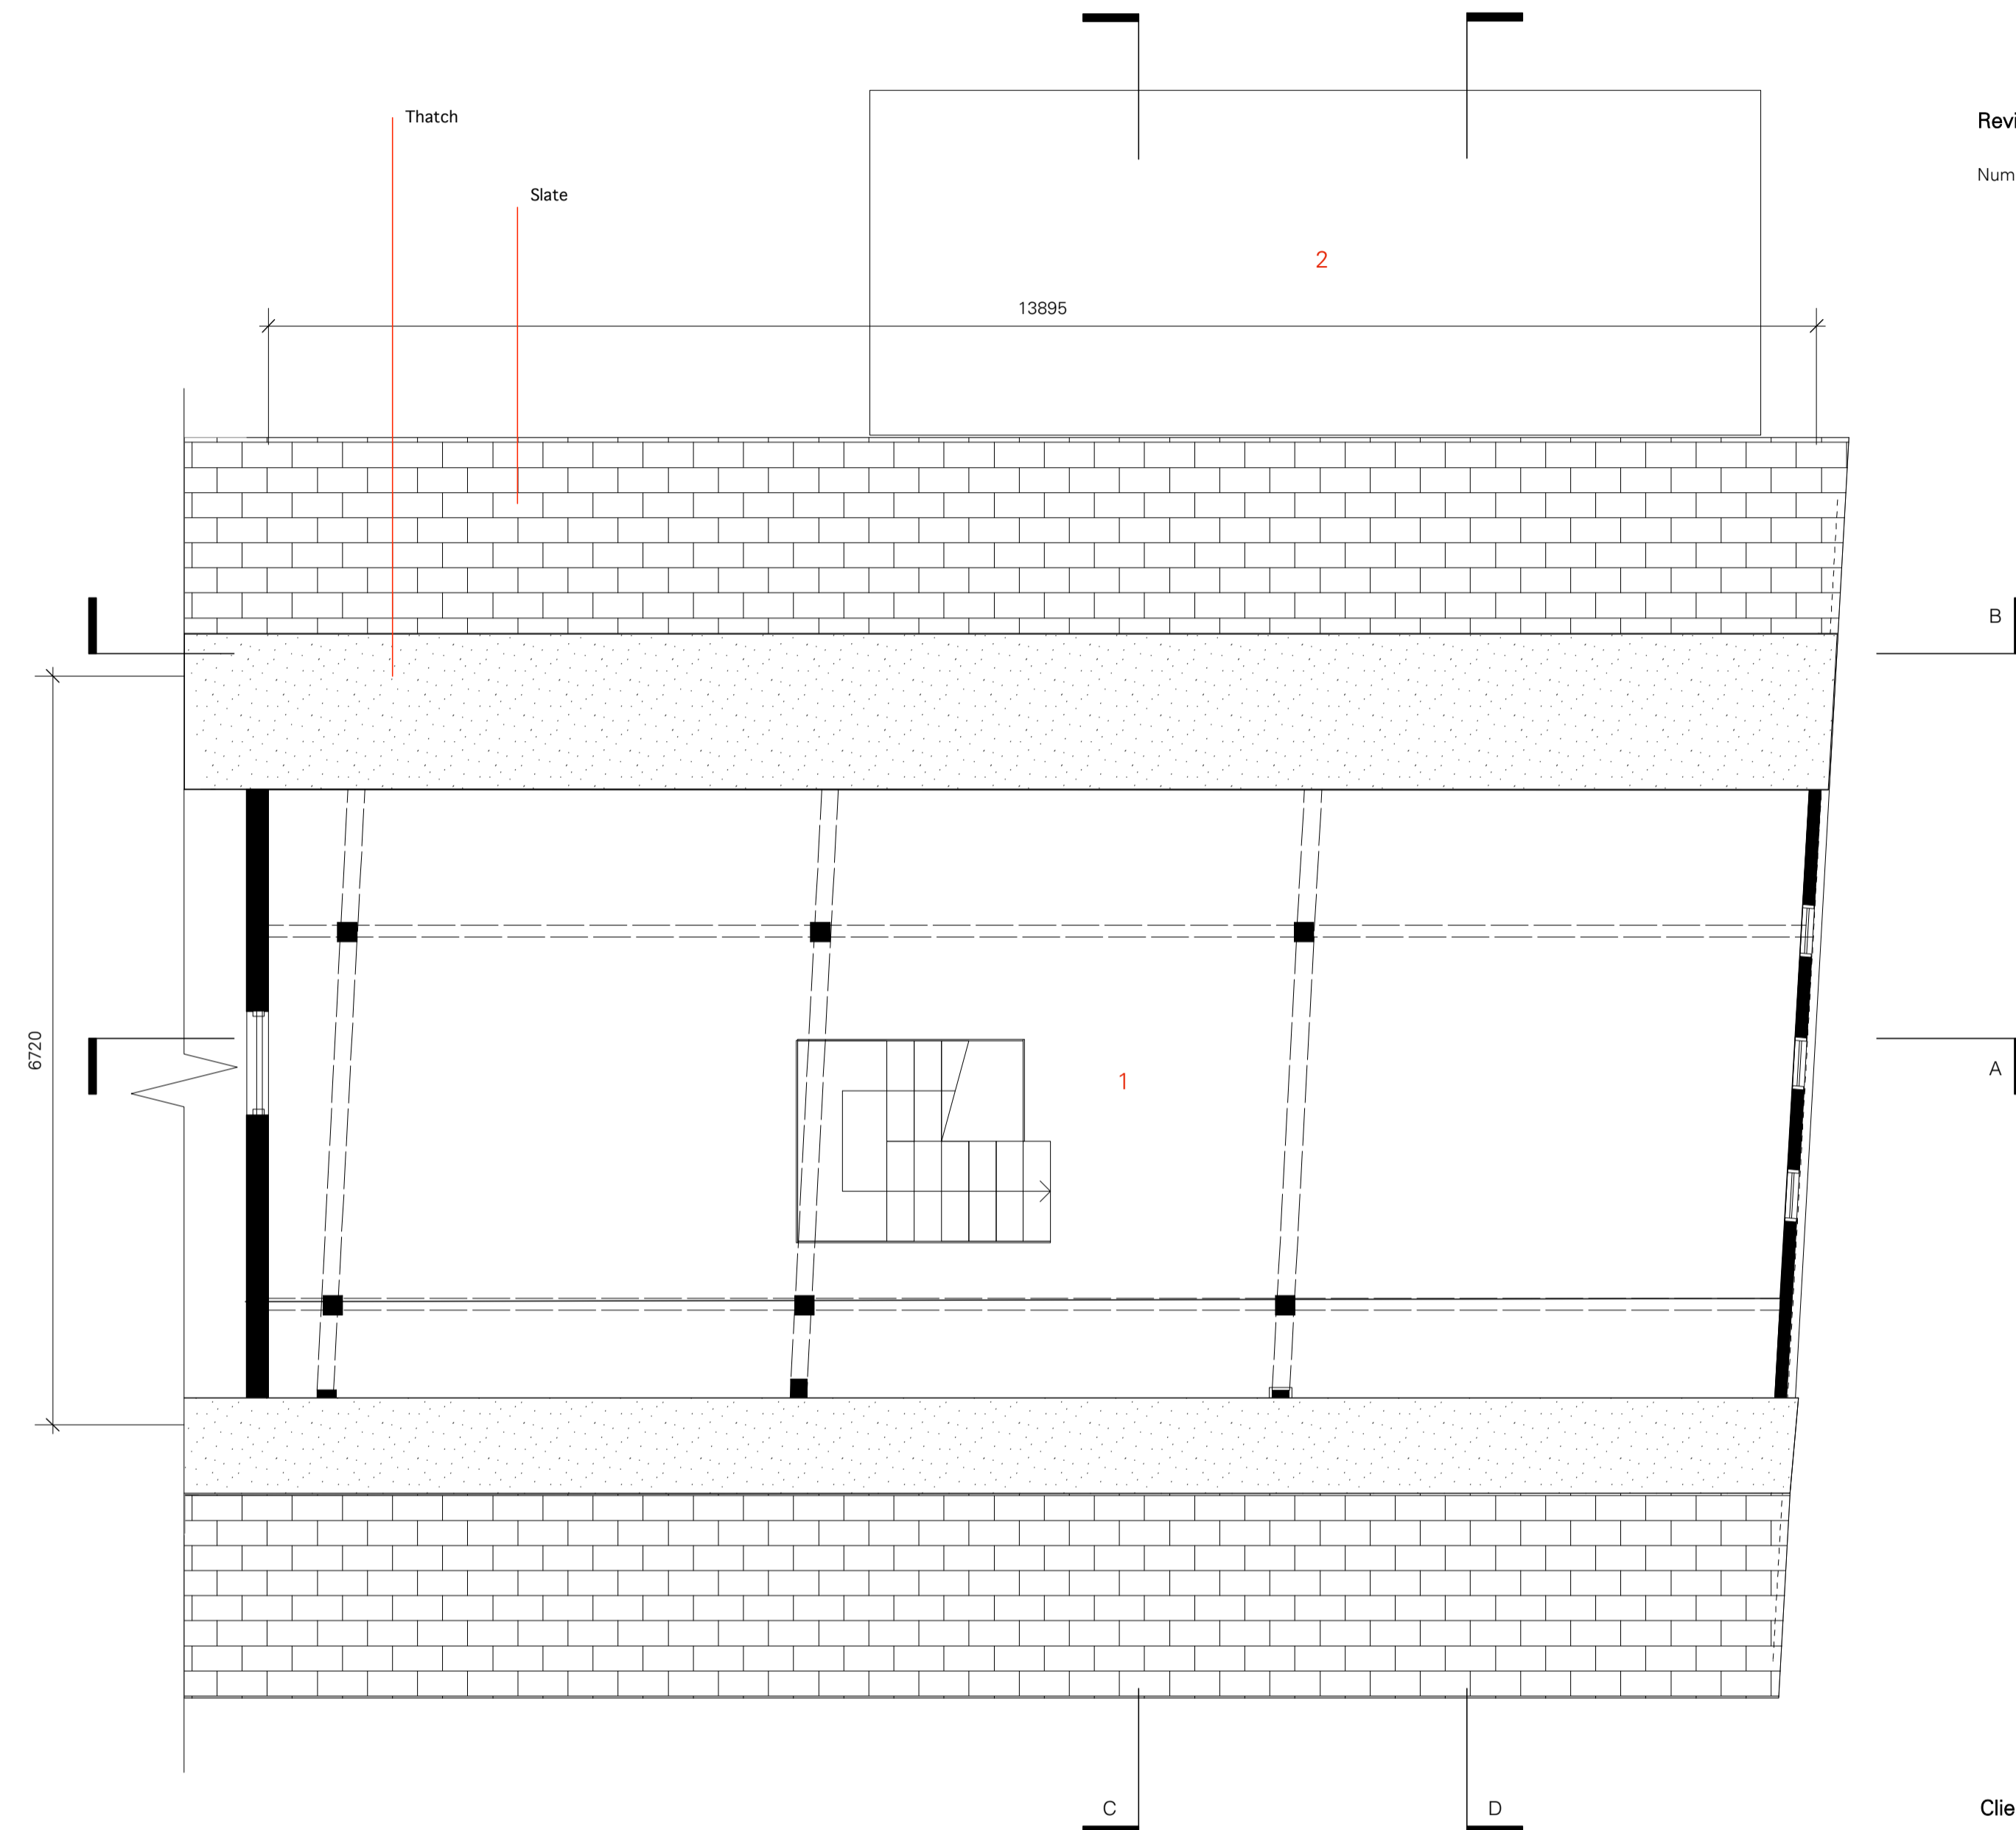

Proposed Loft Plan 1:50

- 1 Study
- 2 Roof To Extension

Revisions	
Number	Date

Client
 Yasmin Acton

Project
 The Moat House, Brockholds Farm
 Great Munden, Hertfordshire

Drawing
 Proposed Plan and Window
 Details
Drawing Number
 PSBF PP 03

Revision
 -

Scale
 1:50 1:5

Date
 14.03.13